
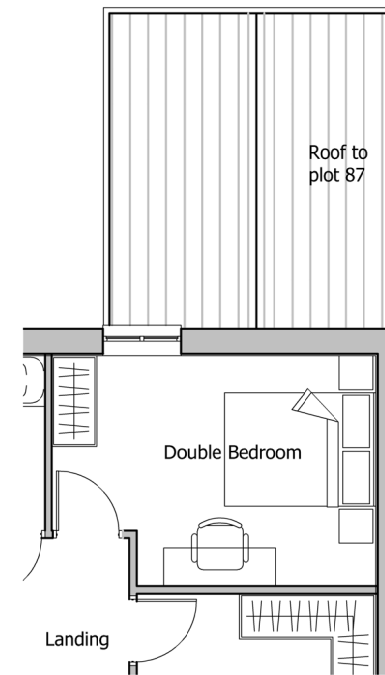


The scaling of this drawing cannot be assured

Revision	Date	Drn	Ckd
-	28.02.20	ROR	ST
Revisions undertaken to LPA consultation responses and feedback			
P1	15.04.21	PL	ROR
Plot numbers changed to revised layout			

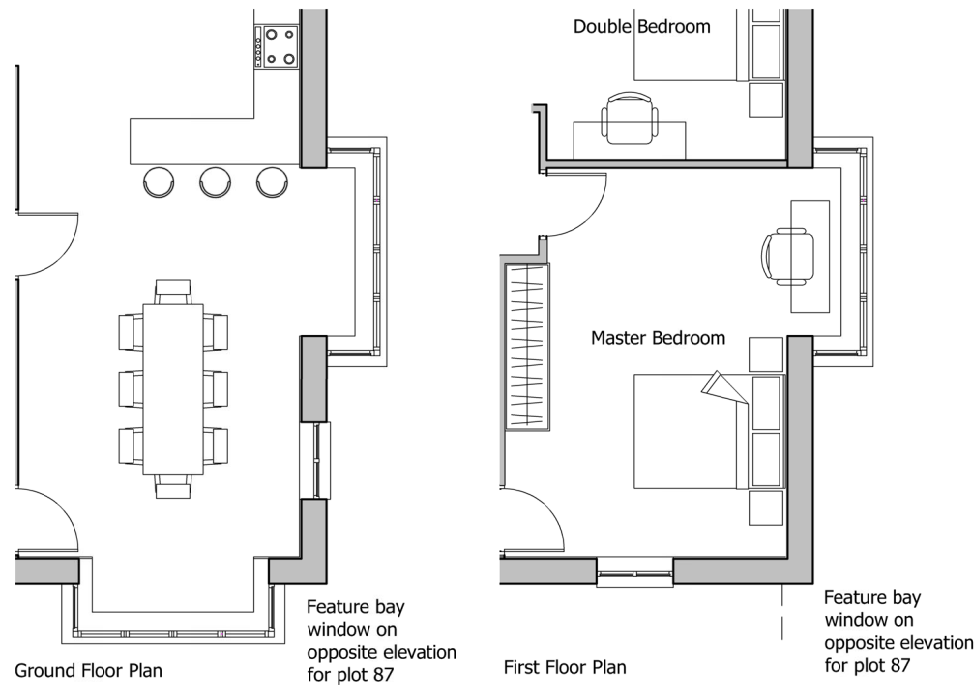


PLOT NUMBERS:
AS: 85, 88
OPP: 87, 98

REFER TO SITE LAYOUT MATERIAL PLAN
A-P10-017 FOR INDIVIDUAL PLOT MATERIALS

PARKING	
ON PLOT DRIVEWAY	1
GARAGE/CAR PORT	1

GENERAL PRINCIPLE PARKING PROVISION
REFER TO SITE LAYOUT HOUSING MIX
A-P10-015 FOR INDIVIDUAL PLOT SITUATIONS

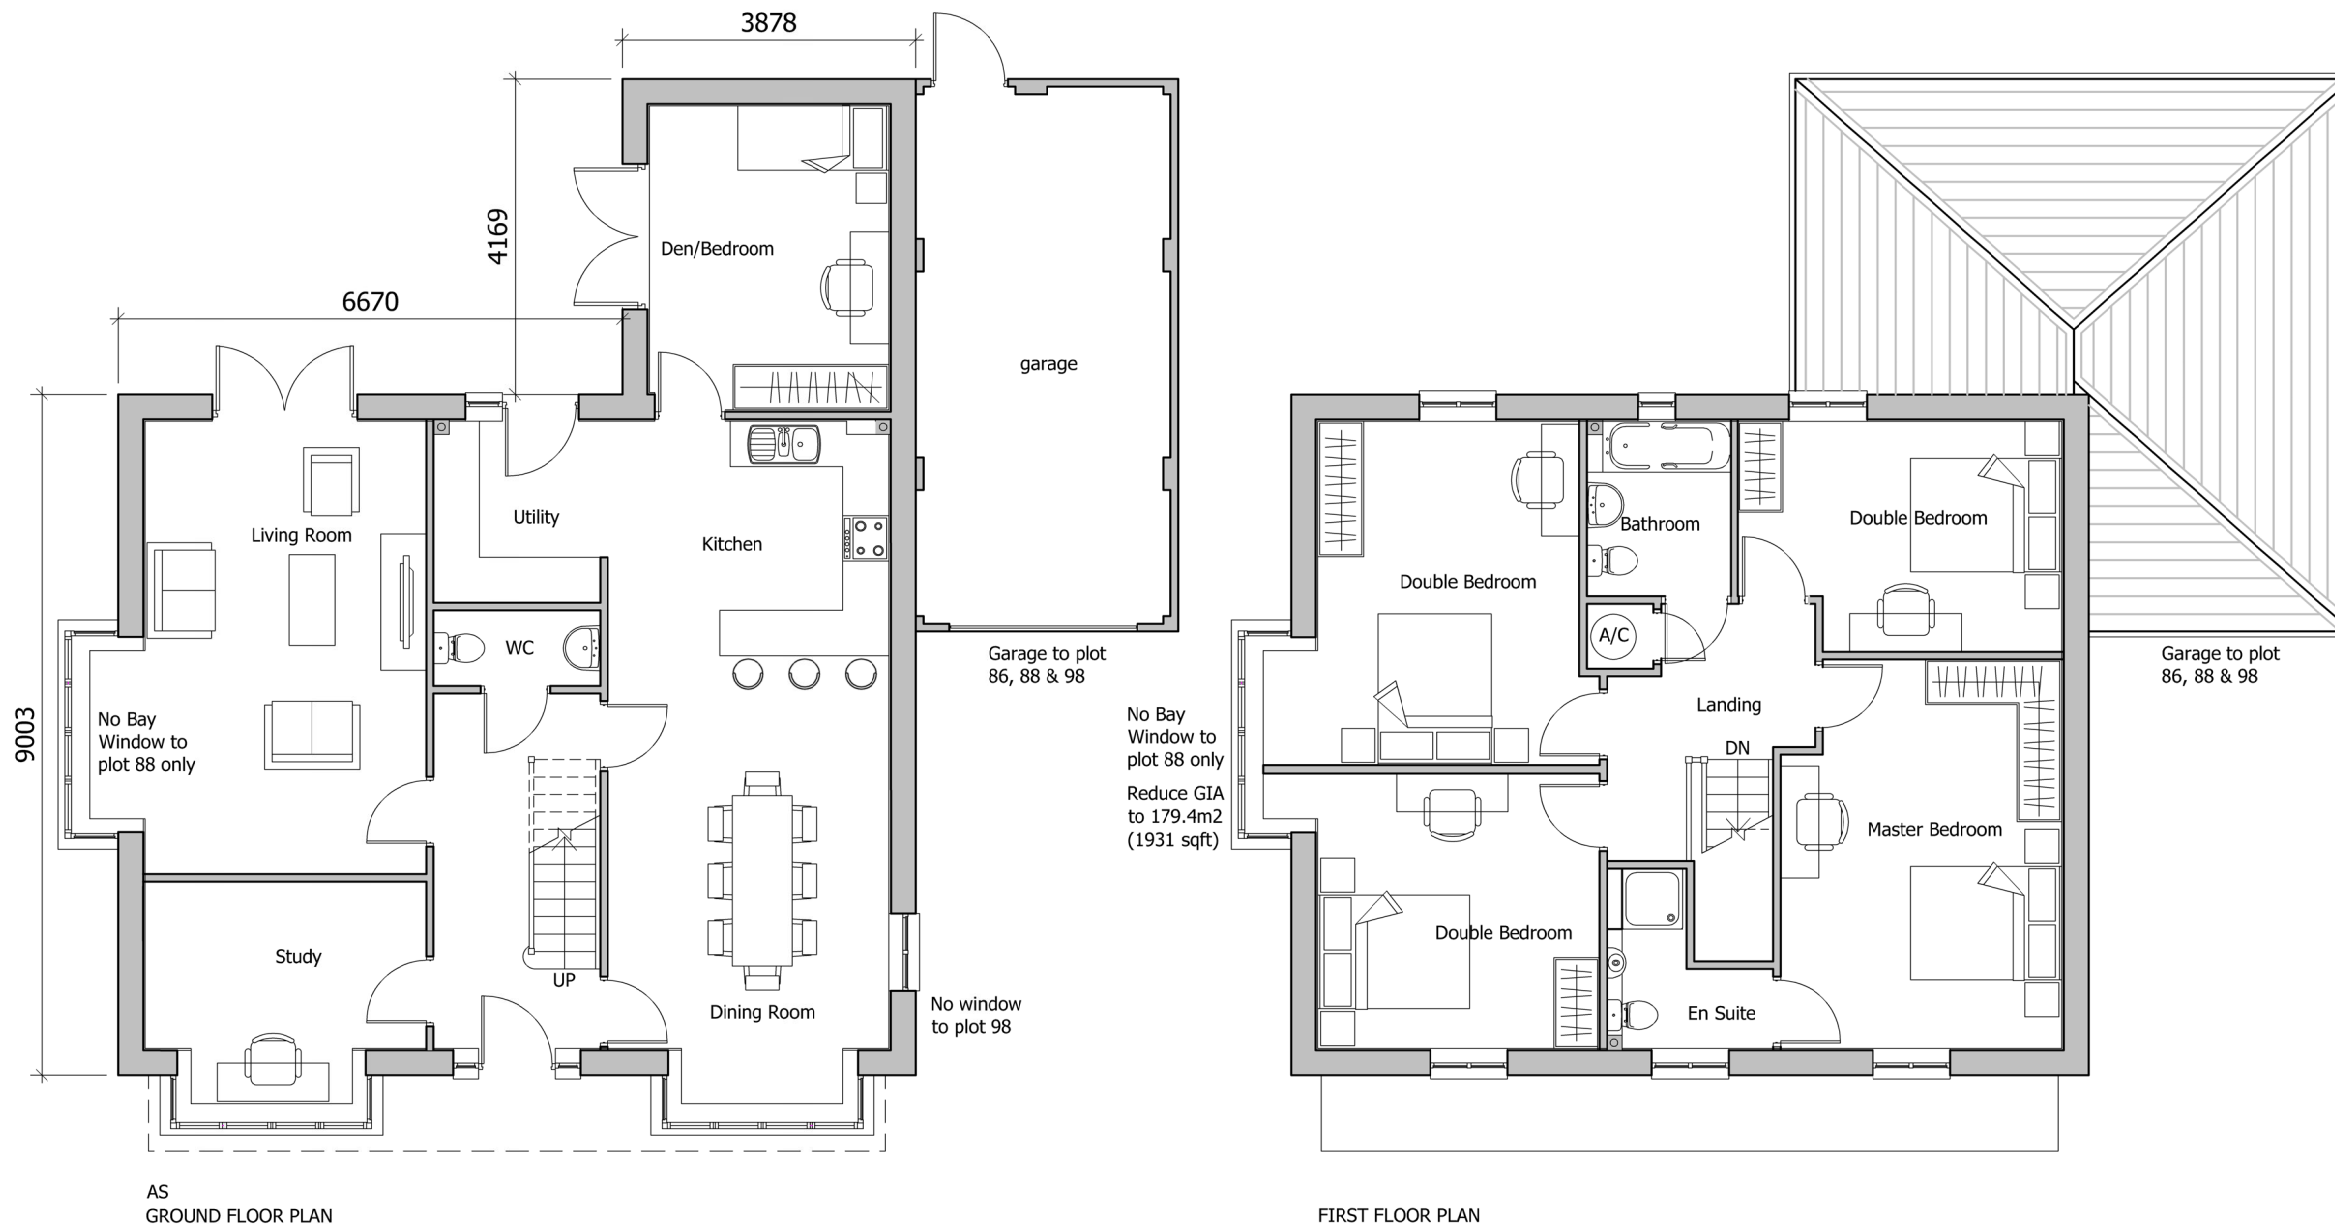

PLANNING

Project
**LAND AT TEVERSHAM ROAD
FULBOURN**

Drawing Title
**HOUSE TYPE H1
FLOOR PLANS**

Date	Scale	Drawn by	Check by
07.01.20	1:100@A3	ROR	ST
Project No	Drawing No	Revision	
28815	28815-P11-81	P1	

**BARTON
WILLMORE**

Town Planning • Master Planning & Urban Design • Architecture •
Landscape Planning & Design • Infrastructure & Environmental Planning •
Heritage • Graphic Communication •
Communications & Engagement • Development Economics

bartonwillmore.co.uk



Offices at Birmingham Bristol Cambridge Cardiff Ebbw Vale Edinburgh
Glasgow Leeds London Manchester Newcastle Reading Southampton