


NOTES

Drawing indicates design intent only.
All information, areas, dimensions and datum levels are subject to detailed survey, detailed design and investigative work.
Documents may not be used for construction purposes.
Do not scale from the drawing.
This drawing is the property of Perkins+Will UK Ltd. No disclosure or copy of it may be made without the written permission of Perkins+Will UK Ltd.

PROJECT

ONE CAMBRIDGE SQUARE
CB4
BROOKGATE
Two Station Place
Cambridge, CB1 2FP

KEYPLAN

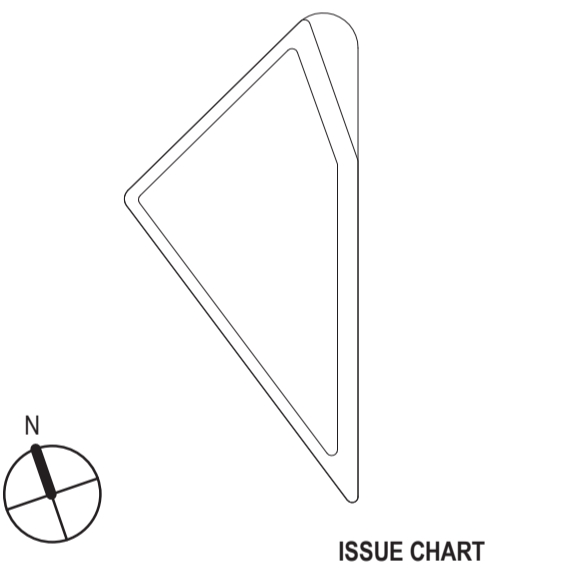

MARK	ISSUE	DATE
P04	MMA App Update-Rev as Clouded	25/02/19
P03	MMA Application Submission	21/12/18
P02	Issued for Information-Planning	26/10/18
P01	Issued for Information-Planning	13/08/18

Date	08/13/18
Job Number	326669
Scale	As indicated
Drawn	DSO
Checked	MK
Approved	JD

CDE STATUS


FOR STAGE APPROVAL
TITLE

Front Elevation

SHEET NUMBER

CB4 PWA ZZ ZZ DR P-2501

PROJECT	AUTHOR	VOLUME	LEVEL	TYPE	ROLE	NUMBER
CDE STATUS CODE	REVISION					
S4				P04		

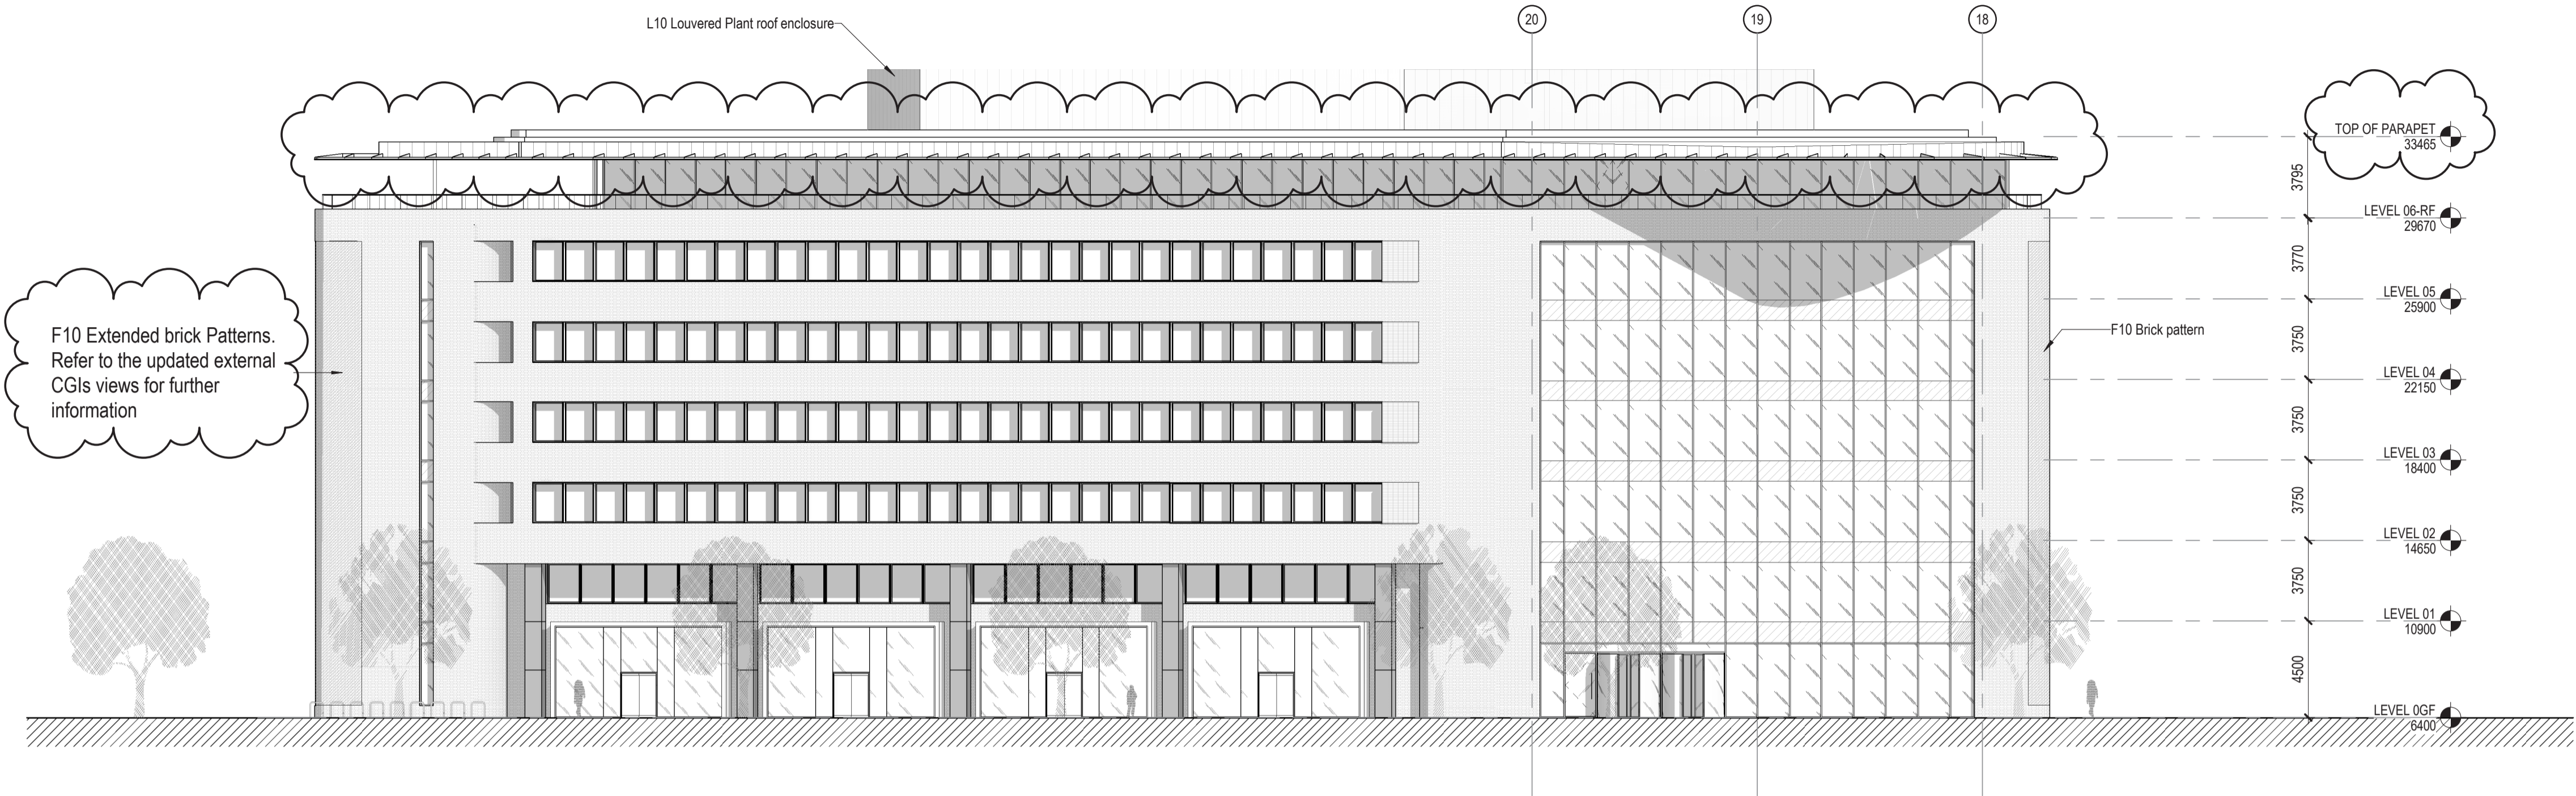

① Front Elevation
1:200

