


The scaling of this drawing cannot be assured


Revision	Date	Drn	Ckd
-	Planning application submission	30.08.19	EM CB
P1	Revisions undertaken to LPA consultation responses and feedback	28.02.20	ROR ST

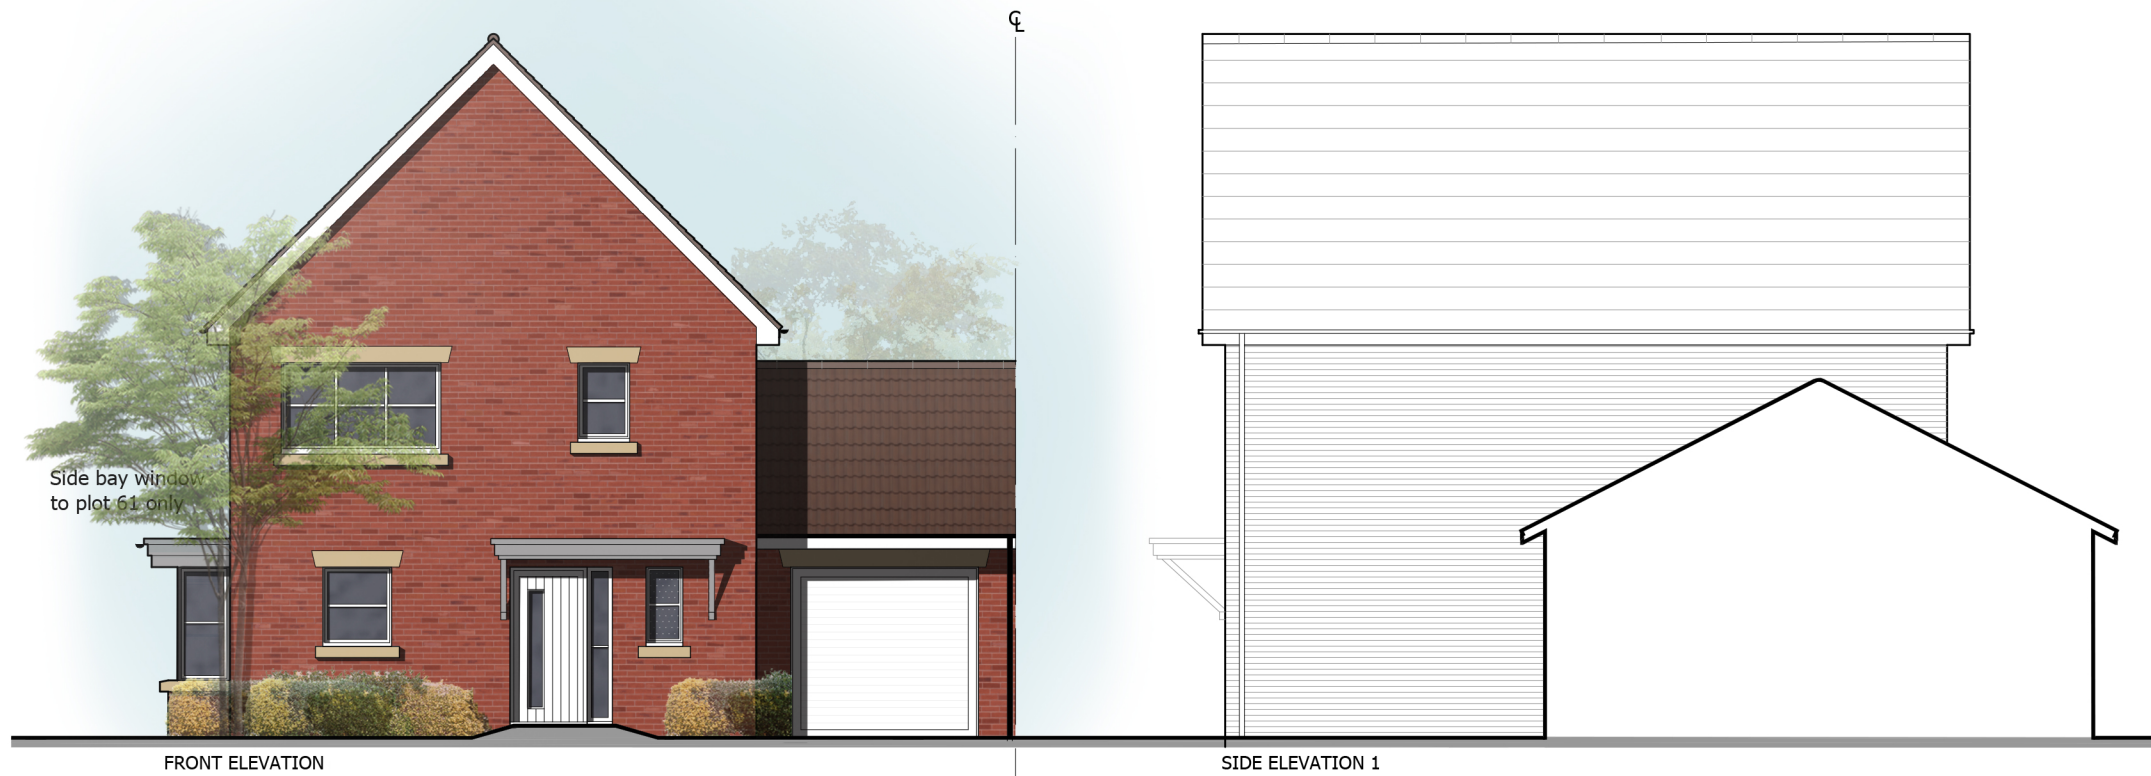

PLOT NUMBERS:
AS: 64, 74, 81
OPP: 61, 71

REFER TO SITE LAYOUT MATERIAL PLAN
A-P10-017 FOR INDIVIDUAL PLOT MATERIALS

GARAGE POSITION DRAWN FOR PLOT 63.
REFER TO SITE PLAN A-P10-010 FOR
VARIATION OF GARAGE LOCATIONS.

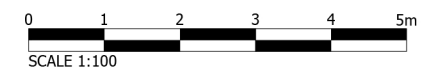

PLANNING

Project
**LAND AT TEVERSHAM ROAD
FULBOURN**

Drawing Title
**HOUSE TYPE E2
ELEVATIONS (VILLAGE STREET)**

Date	Scale	Drawn by	Check by
22.07.19	1:100@A3	WL	ST

Project No	Drawing No	Revision
28815	28815-P13-52	P1



Planning • Master Planning & Urban Design • Architecture •
Landscape Planning & Design • Environmental Planning • Graphic
Communication • Public Engagement • Development Economics

bartonwillmore.co.uk



Offices at Birmingham Bristol Cambridge Cardiff Ebbsfleet Edinburgh
Glasgow Leeds London Manchester Newcastle Reading Southampton