
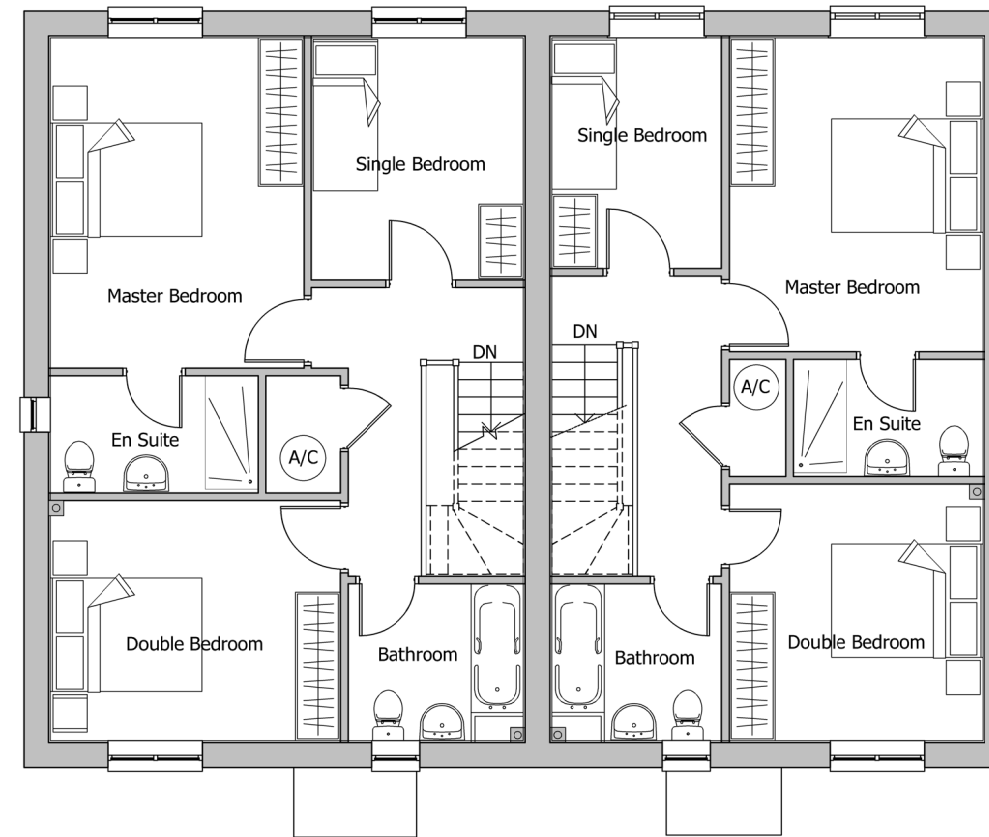


The scaling of this drawing cannot be assured

Revision - New HT in accordance with revised layout to LPA comments
 Date 15.04.21
 Drn PL
 Ckd ROR

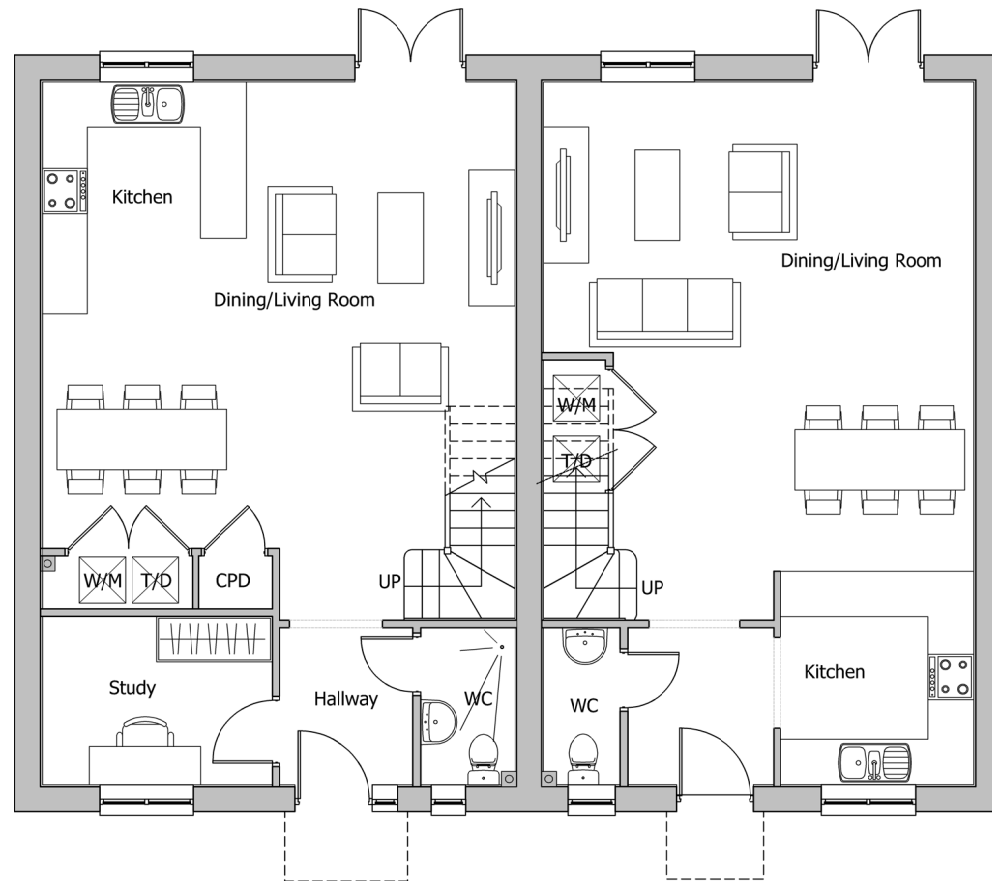

AS
GROUND FLOOR PLAN

FIRST FLOOR PLAN

PLOT NUMBERS:
 (as single plots)
 AS: 2(E)
 OPP: 3(C)
 REFER TO SITE LAYOUT MATERIAL PLAN A-P10-017 FOR INDIVIDUAL PLOT MATERIALS
 REFER TO SITE PLAN A-P10-010 FOR VARIATIONS OF GARAGE LOCATIONS.

PARKING	E	C
ON PLOT DRIVEWAY	1	2
GARAGE/CAR PORT	1	0

GENERAL PRINCIPLE PARKING PROVISION
 REFER TO SITE LAYOUT HOUSING MIX A-P10-015 FOR INDIVIDUAL PLOT SITUATIONS

SCALE 1:100

PLANNING

Project
**LAND AT TEVERSHAM ROAD
 FULBOURN**

Drawing Title
**HOUSE TYPE E/C
 FLOOR PLANS**

Date 06.04.21	Scale 1:100@A3	Drawn by PL	Check by ROR
Project No 28815	Drawing No 28815-P11-51	Revision -	

Note: Window positions and sizes may vary slightly dependent on house type character area location (internal layout is constant). This floor plan reflects the Village Lane character area variant. Please refer to general arrangement elevation drawings (P-13 series) for each character area.

**BARTON
 WILLMORE**

Town Planning • Master Planning & Urban Design • Architecture •
 Landscape Planning & Design • Infrastructure & Environmental Planning •
 Heritage • Graphic Communication •
 Communications & Engagement • Development Economics

bartonwillmore.co.uk



Offices at Birmingham Bristol Cambridge Cardiff Ebbsfleet Edinburgh
 Glasgow Leeds London Manchester Newcastle Reading Southampton