

The scaling of this drawing cannot be assured

| Revision   | Date     | Drn | Ckd |
|--|----------|-----|-----|
| - New HT in accordance with revised layout to LPA comments | 15.04.21 | PL  | ROR |




FRONT ELEVATION

SIDE ELEVATION 1

PLOT NUMBERS:  
OPP: 77

REFER TO SITE LAYOUT MATERIAL PLAN  
A-P10-017 FOR INDIVIDUAL PLOT MATERIALS  
GARAGE POSITION DRAWN FOR PLOT 108 & 109.

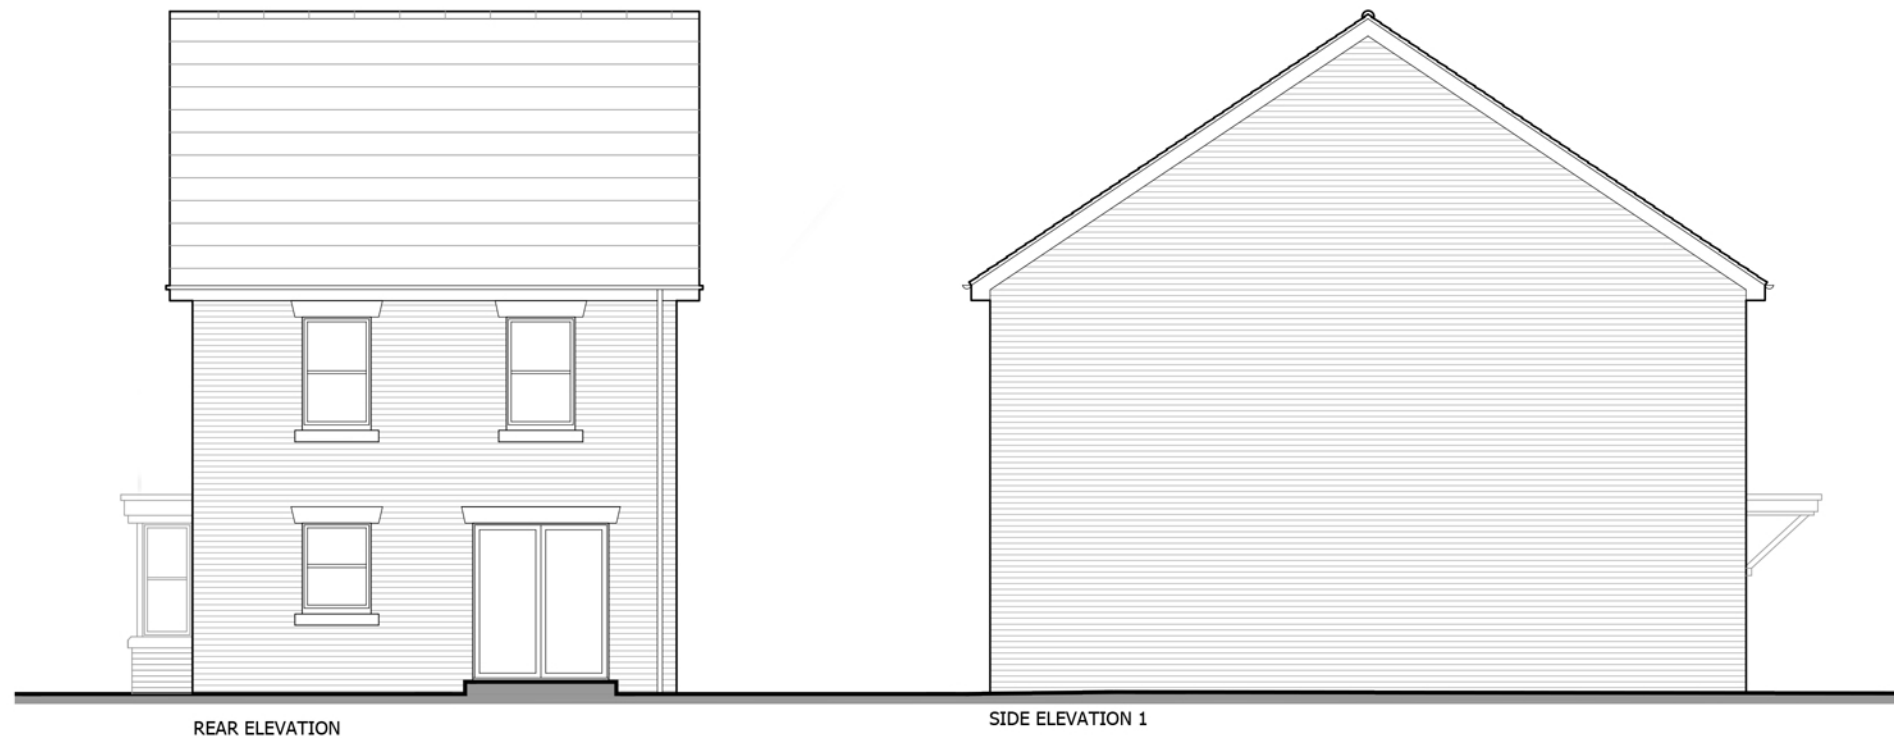

REAR ELEVATION

SIDE ELEVATION 1

## PLANNING

Project  
**LAND AT TEVERSHAM ROAD  
FULBOURN**

Drawing Title  
**HOUSE TYPE C M4(2) - DETACHED  
ELEVATIONS (VILLAGE STREET)**

|          |          |          |          |
|----------|----------|----------|----------|
| Date     | Scale    | Drawn by | Check by |
| 06.04.21 | 1:100@A3 | PL       | ROR      |

|            |              |          |
|------------|--------------|----------|
| Project No | Drawing No   | Revision |
| 28815      | 28815-P13-35 | -        |



Planning • Master Planning & Urban Design • Architecture •  
Landscape Planning & Design • Environmental Planning • Graphic  
Communication • Public Engagement • Development Economics

bartonwillmore.co.uk



Offices at Birmingham Bristol Cambridge Cardiff Ebbfleet Edinburgh  
Glasgow Leeds London Manchester Newcastle Reading Southampton