



REVISIONS			
Rev.	Date	By	

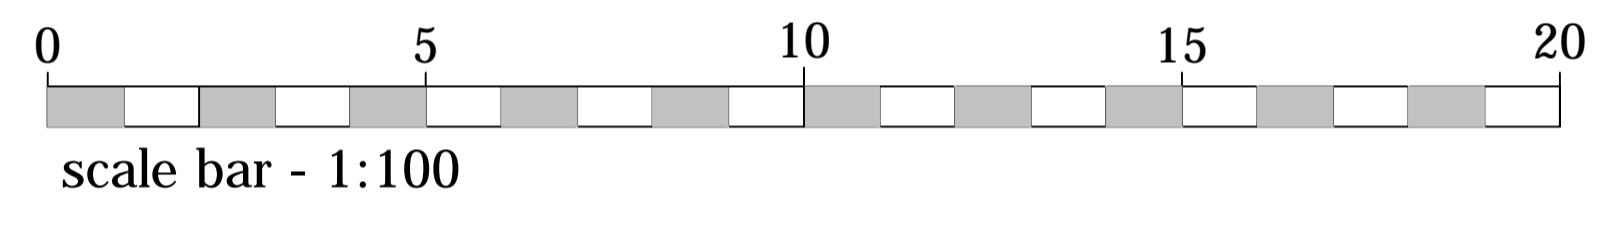



Internal Elevation A



Internal Elevation B

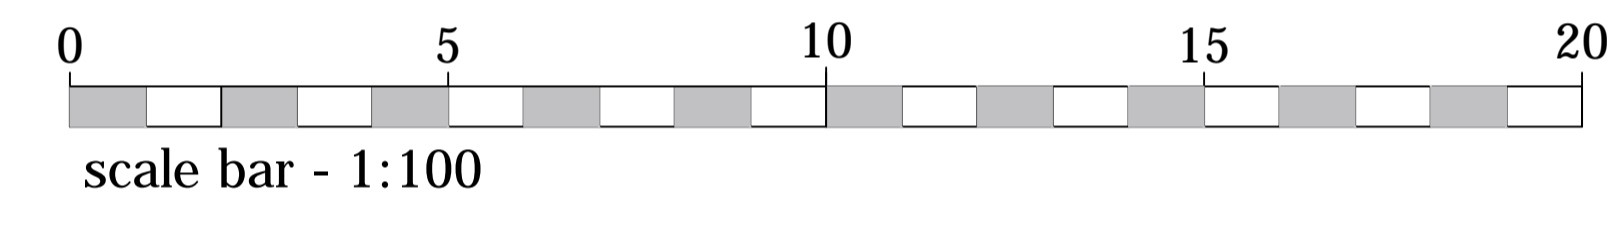

East Elevation

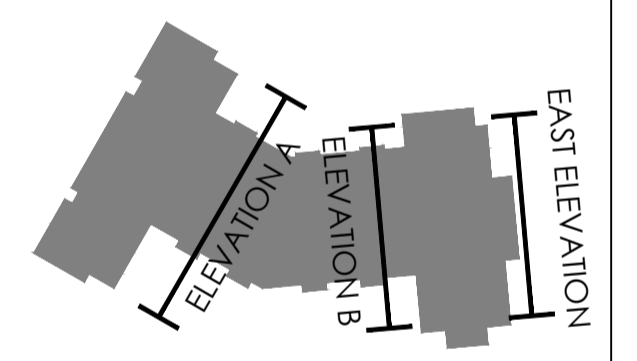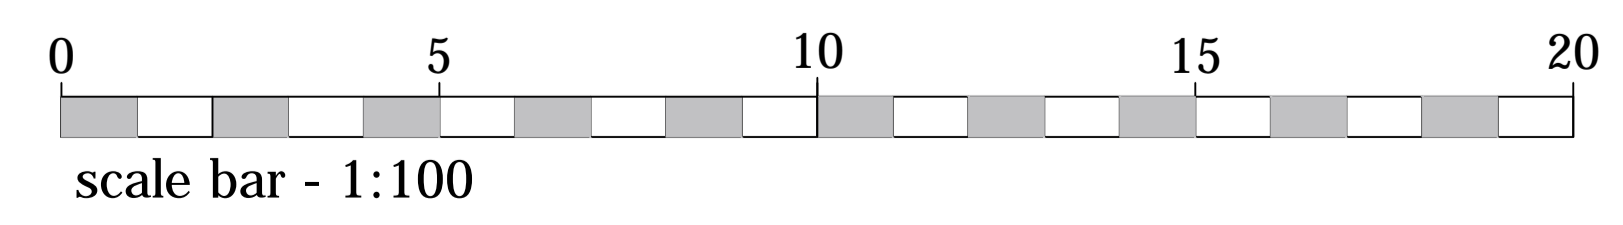

Material Schedule:

①	MAIN FACING BRICKWORK 1	-	Marshalls 'Mayfair Vintage' stock facing brick
②	WALL CLADDING	-	Euroclad 'VIEO' standing seam wall cladding
③	RENDER	-	Ivory 'K'-rend or similar
④	ROOF TILE	-	Blue / Grey concrete roof tile
⑤	STONE	-	Recon. stone window surrounds and string course
⑥	WINDOWS / DOORS	-	Grey UPVC windows
⑦	RAINWATER GOODS	-	Black UPVC

planning issues
TOWN PLANNING AND ARCHITECTURAL DESIGN
Gideon Lemberg RIBA
Design Director
Churchill House * Albion Park
Hoffield Road * St Albans AL4 0LA
Telephone: 01727 733650
Fax: 01727 733651
E-mail: design@planningissues.co.uk

Client
Churchill Retirement Living

Project Title
PROPOSED RETIREMENT HOUSING
Station Road,
Great Shefford,
Cambridge, CB22 5LR

Drawing Title
ELEVATIONS 3

Scale: 1:100 @ A1 Date: 01.11.21
Drawn: MJS/EKS Checked: GSL
Drawing No. Rev.
40040GS/PA08