


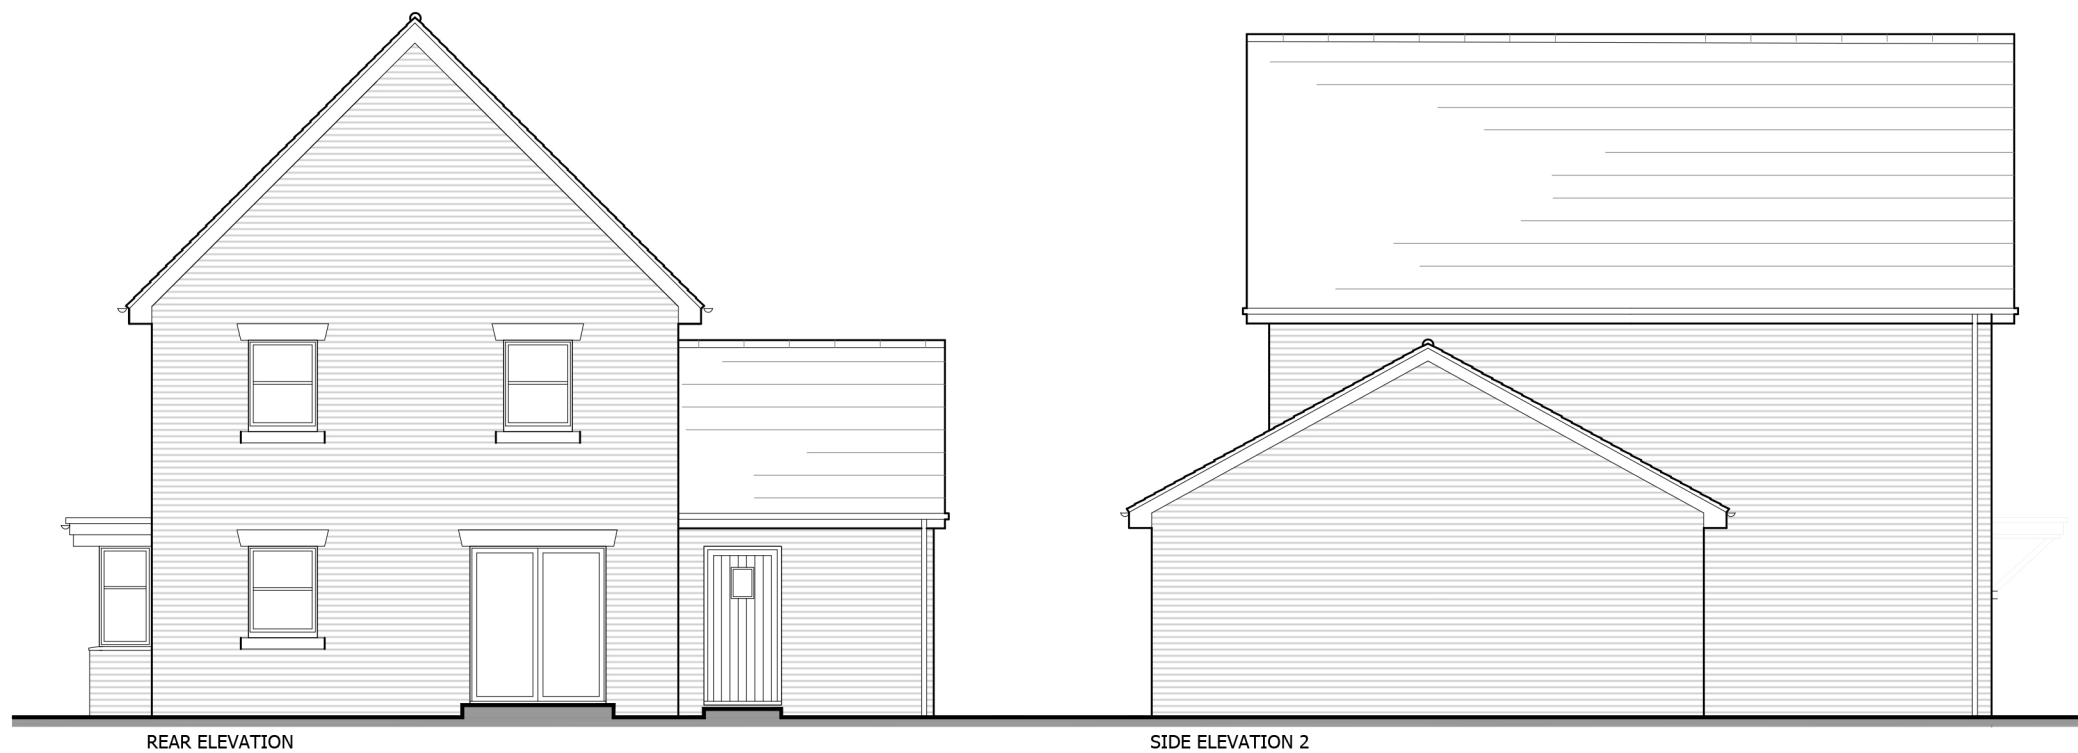

PLOT NUMBERS:
 AS: 63, 72, 79
 OPP: 60, 69

REFER TO SITE LAYOUT MATERIAL PLAN
 PA-P10-017 FOR INDIVIDUAL PLOT MATERIALS



PLANNING

Project
**LAND AT TEVERSHAM ROAD
 FULBOURN**

Drawing Title
**HOUSE TYPE E2
 ELEVATIONS (VILLAGE STREET)**

Date	Scale	Drawn by	Check by
22.07.19	1:100	WL	ST
Project No	Drawing No	Revision	
28815	28815-P13-52	-	



Planning • Master Planning & Urban Design • Architecture •
 Landscape Planning & Design • Environmental Planning • Graphic
 Communication • Public Engagement • Development Economics

bartonwillmore.co.uk



Offices at Birmingham Bristol Cambridge Cardiff Ebbsfleet Edinburgh
 Glasgow Leeds London Manchester Newcastle Reading Southampton