


The scaling of this drawing cannot be assured

Revision	Date	Drn	Ckd
-	30.08.19	EM	CB
P1	28.02.20	ROR	ST

Revisions undertaken to LPA consultation responses and feedback

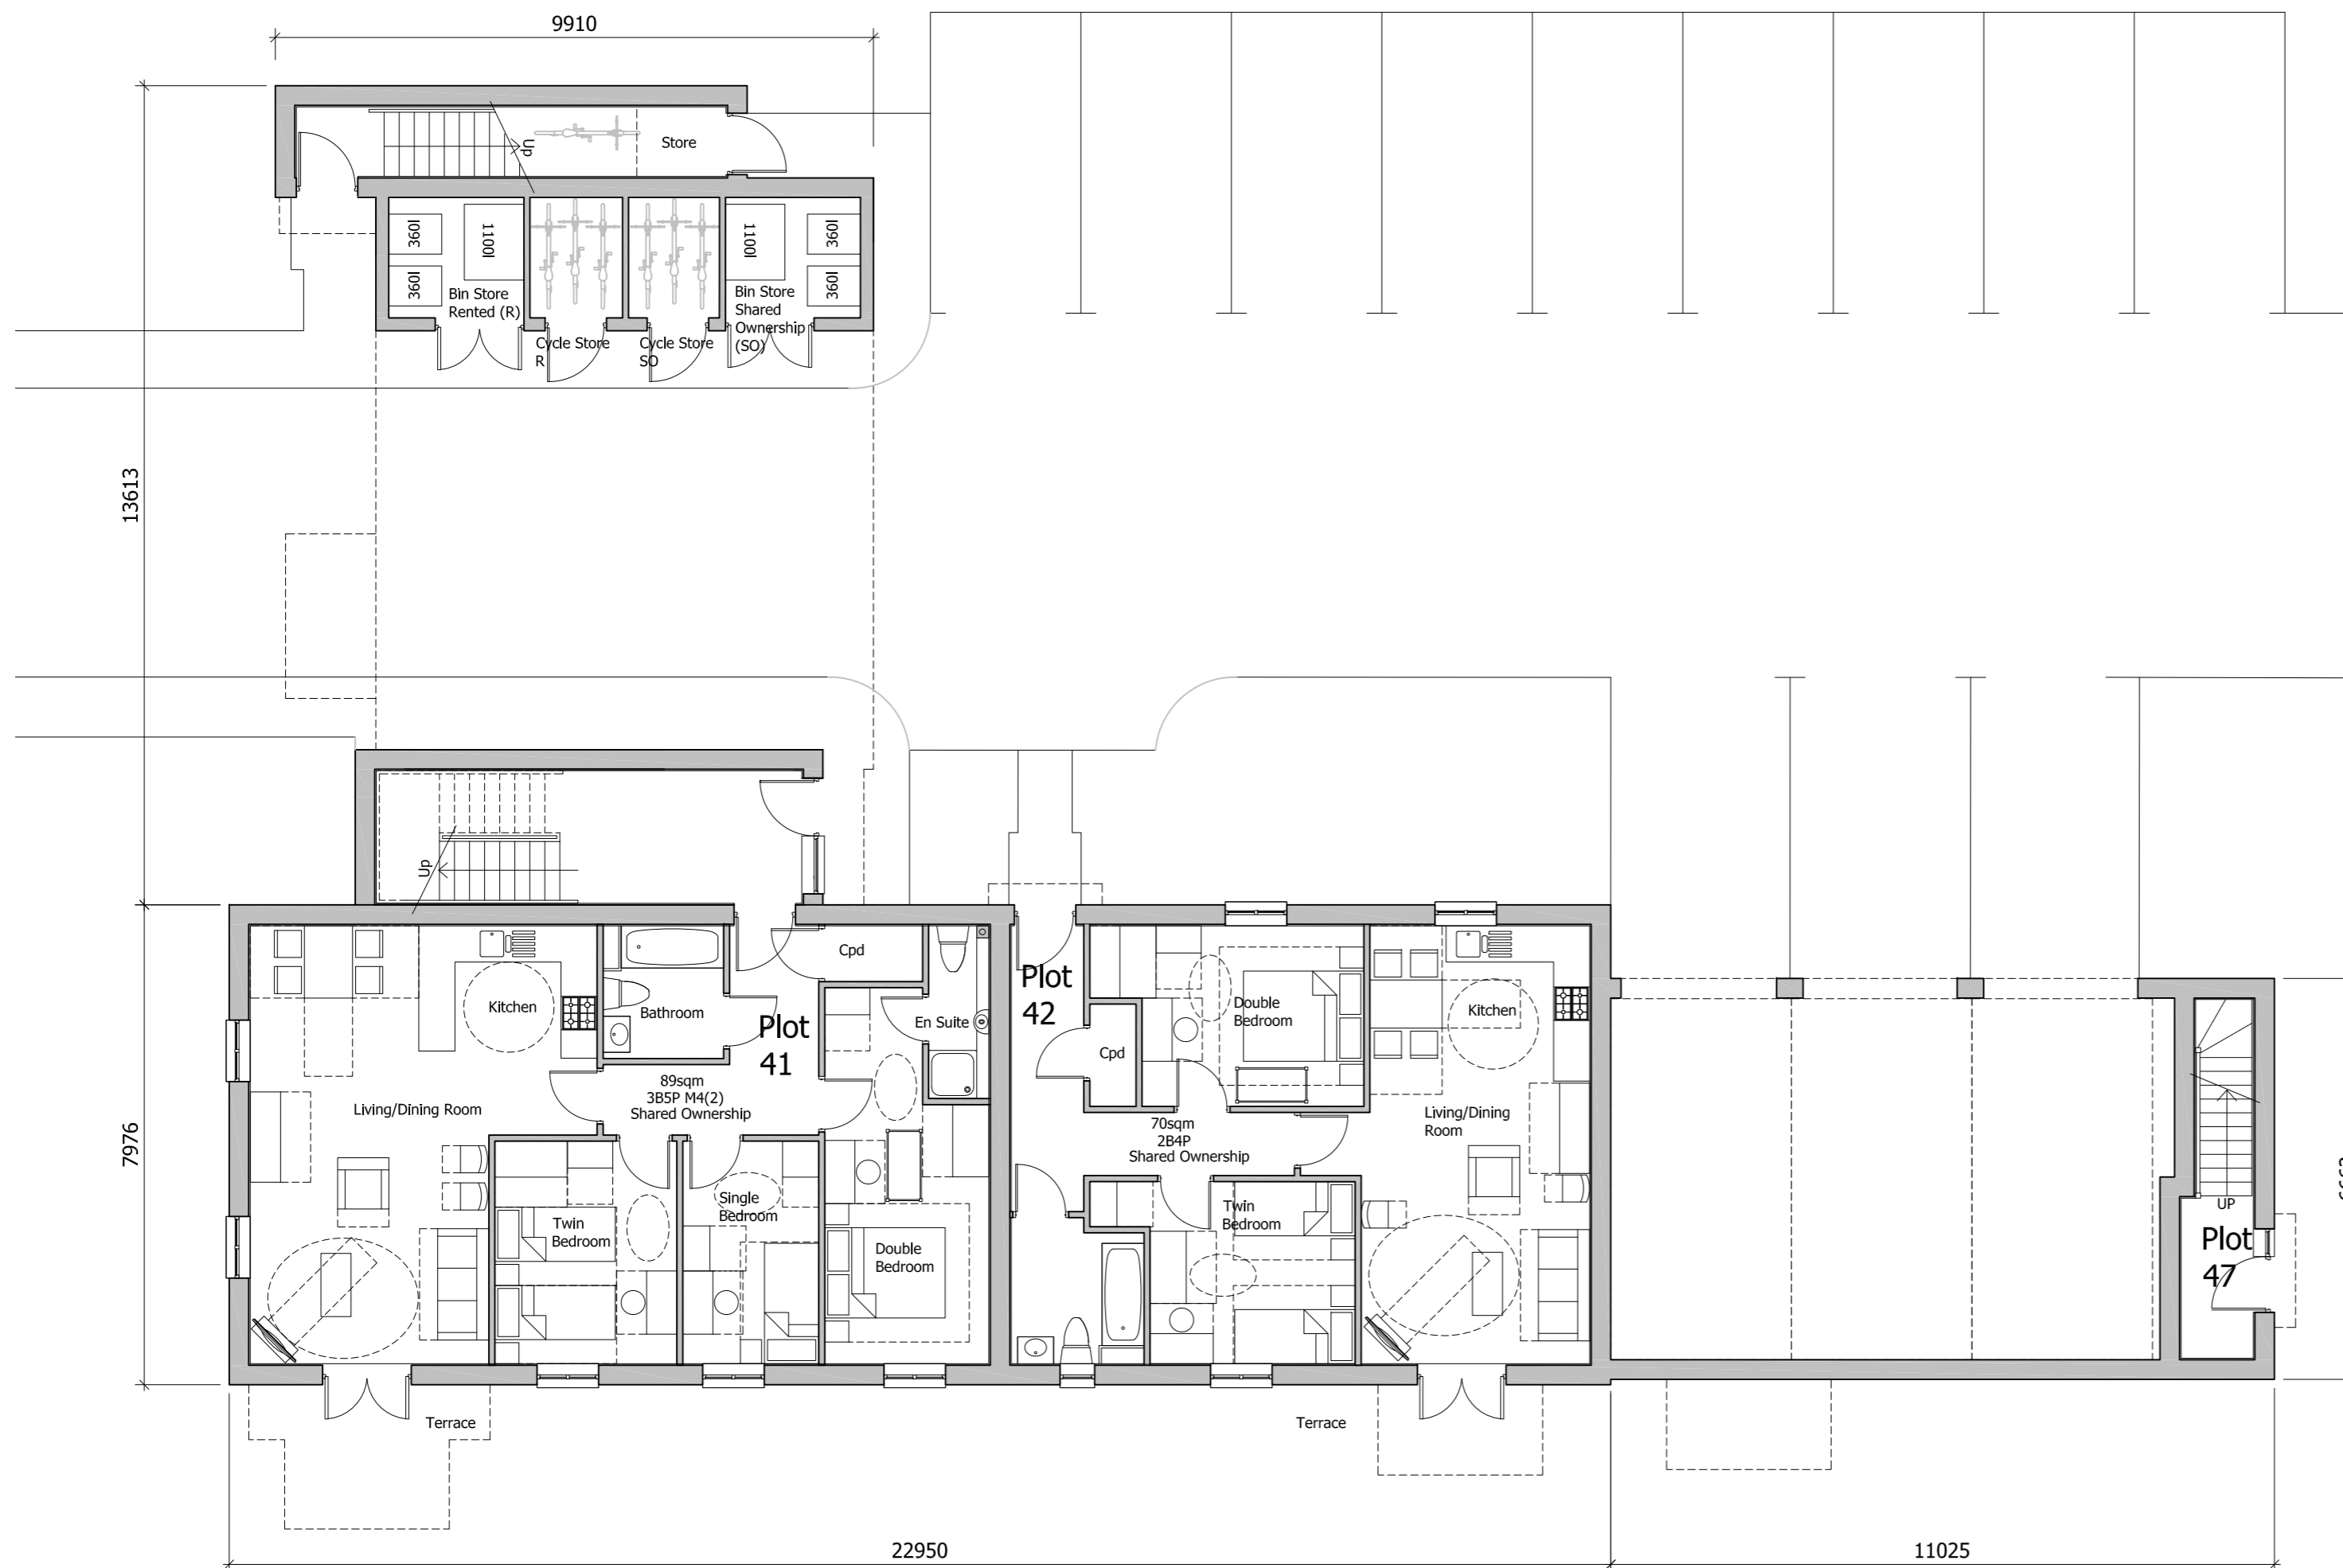

PLANNING

Project
**LAND AT TEVERSHAM ROAD
FULBOURN**

Drawing Title
**APARTMENT BLOCK B
GROUND FLOOR**

Date	Scale	Drawn by	Check by
15.07.19	1:100@A2	EM	SB
Project No	Drawing No	Revision	
28815	28815-P11-100	P1	

BARTON WILLMORE

Planning • Master Planning & Urban Design • Architecture •
Landscape Planning & Design • Environmental Planning • Graphic
Communication • Public Engagement • Development Economics

bartonwillmore.co.uk



Offices at Birmingham Bristol Cambridge Cardiff Ebbw Vale Edinburgh
Glasgow Leeds London Manchester Newcastle Reading Southampton

