
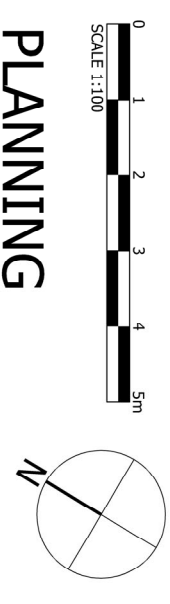


The scaling of this drawing cannot be assured

Revision	Date	Drn	Ckd
- Planning Application Submission	30.08.19	EM	CB
P1 Revisions undertaken to LPA consultation responses & feedback	28.02.20	ROR	ST

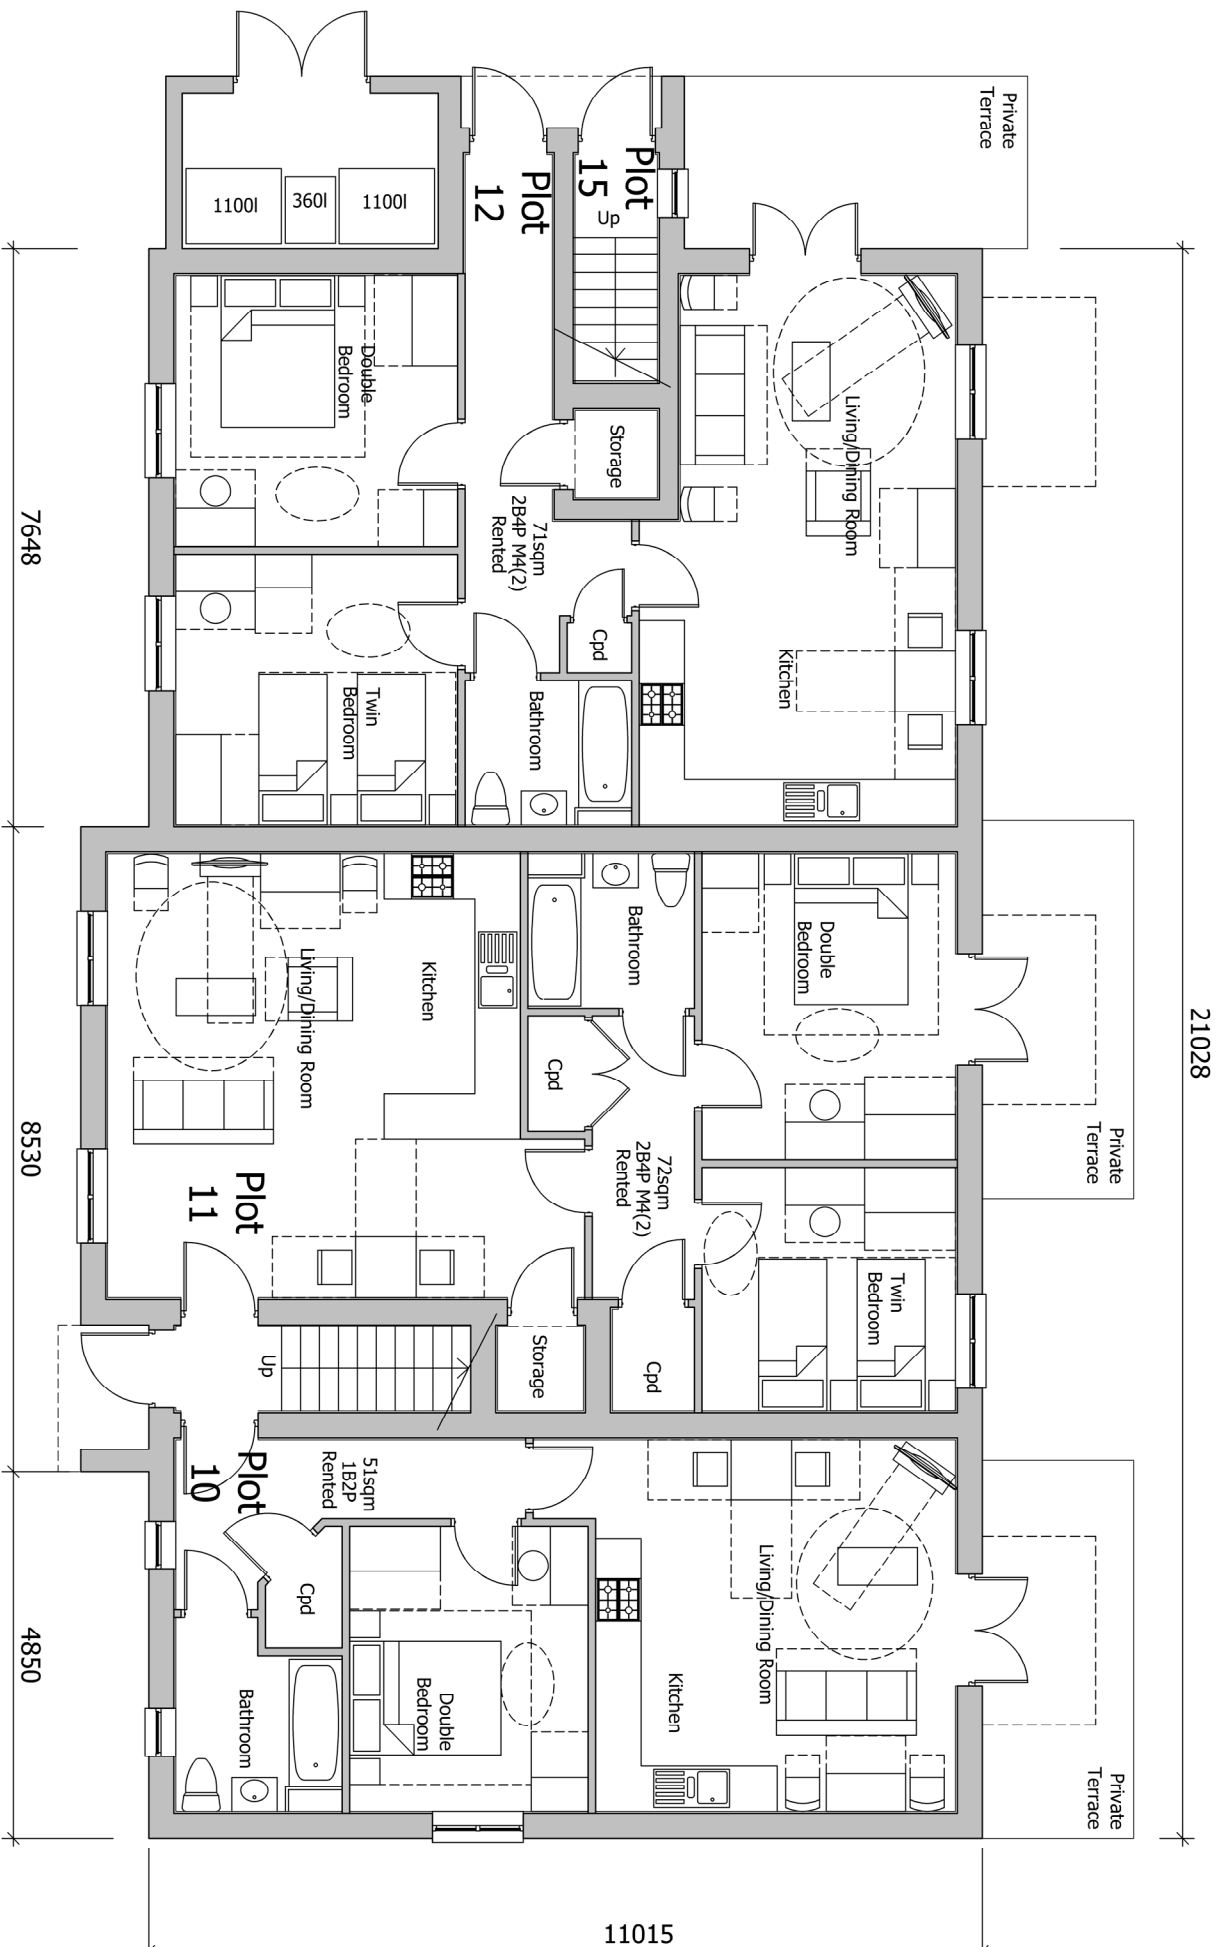

Drawing Title
**APARTMENT BLOCK D
GROUND FLOOR**

Date	15.07.19	Scale	1:100@A3	Drawn by	WL	Check by	ST
Project No	28815	Drawing No	28815-P11-120	Revision	P1		

BARTON WILLMORE

Planning • Master Planning & Urban Design • Architecture • Landscape Planning & Design • Environmental Planning • Graphic Communication • Public Engagement • Development Economics

bartonwillmore.co.uk