





NORTH EAST ELEVATION (A)

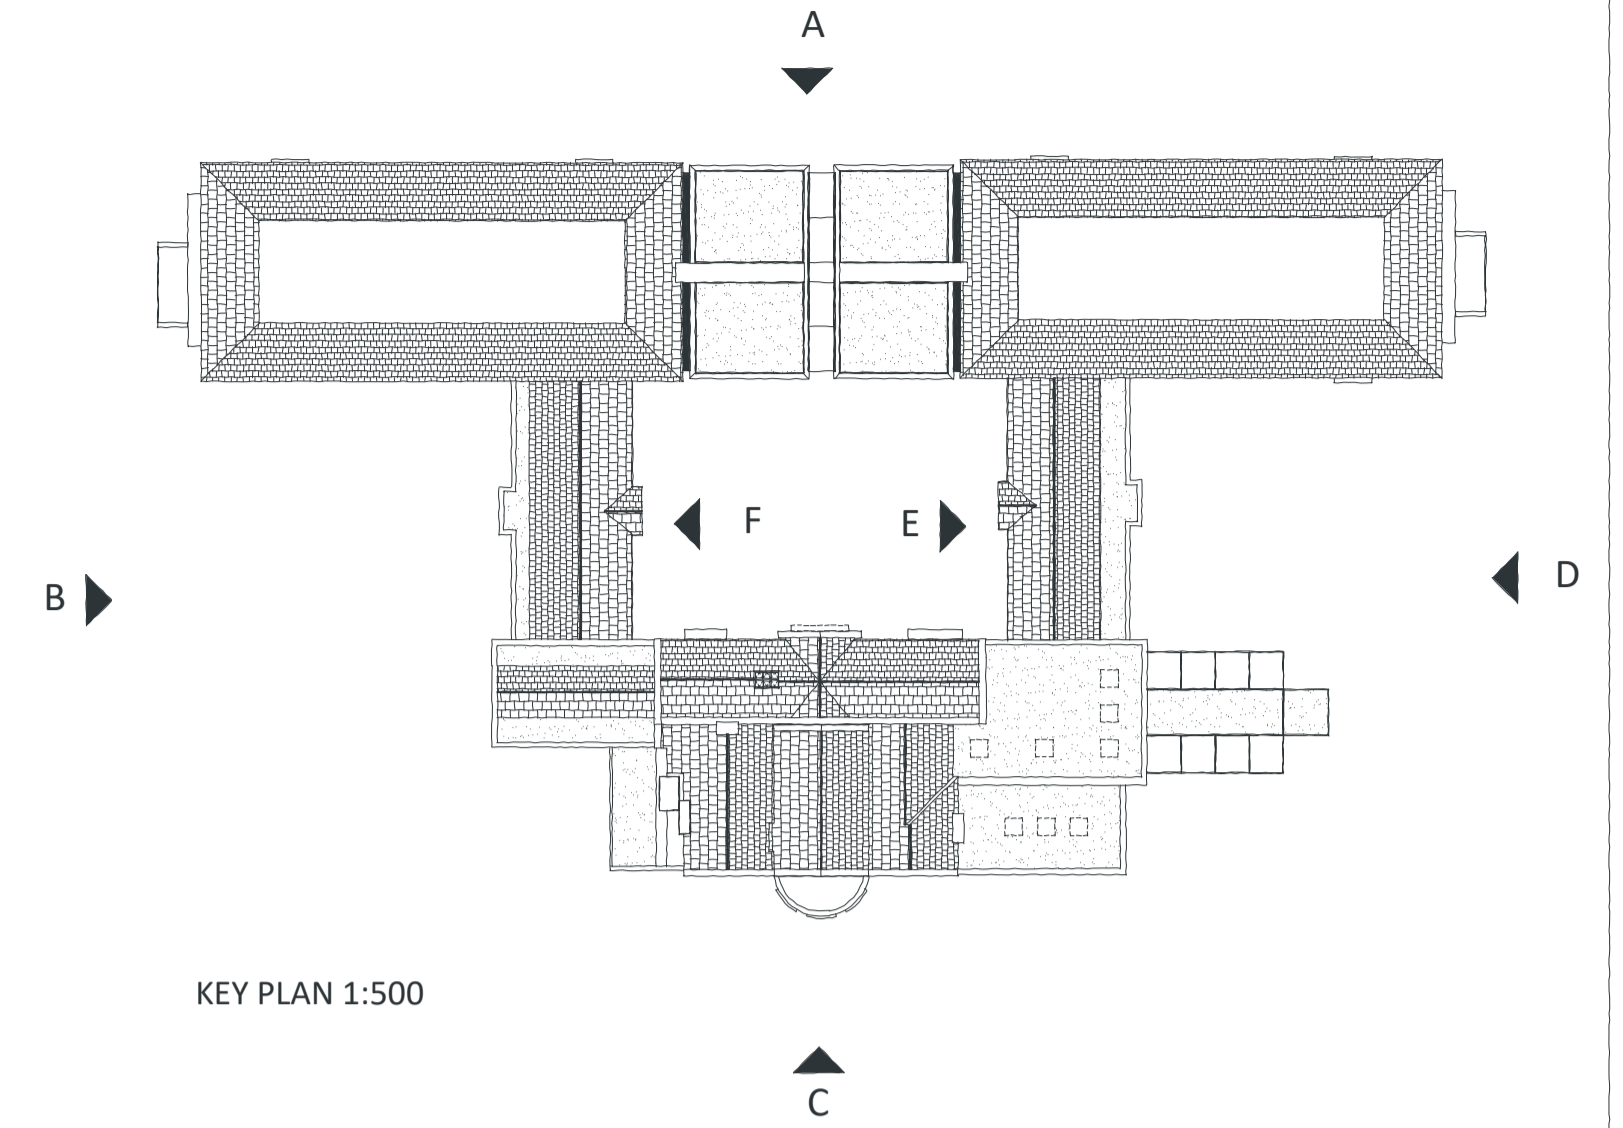


KEY PLAN 1:500

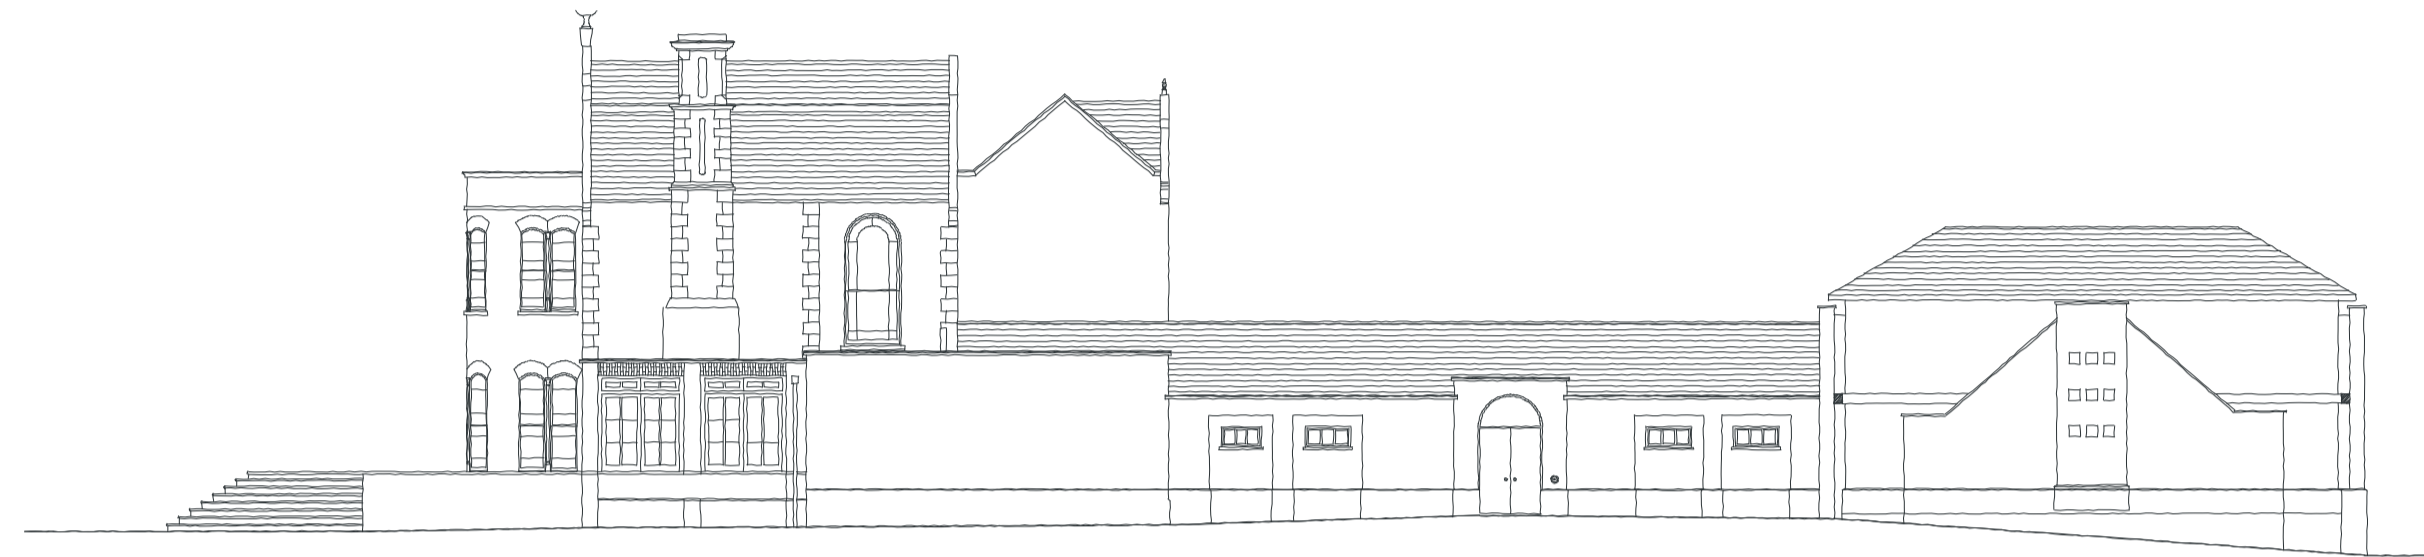

EAST ELEVATION (B)



SOUTH WEST ELEVATION (C)

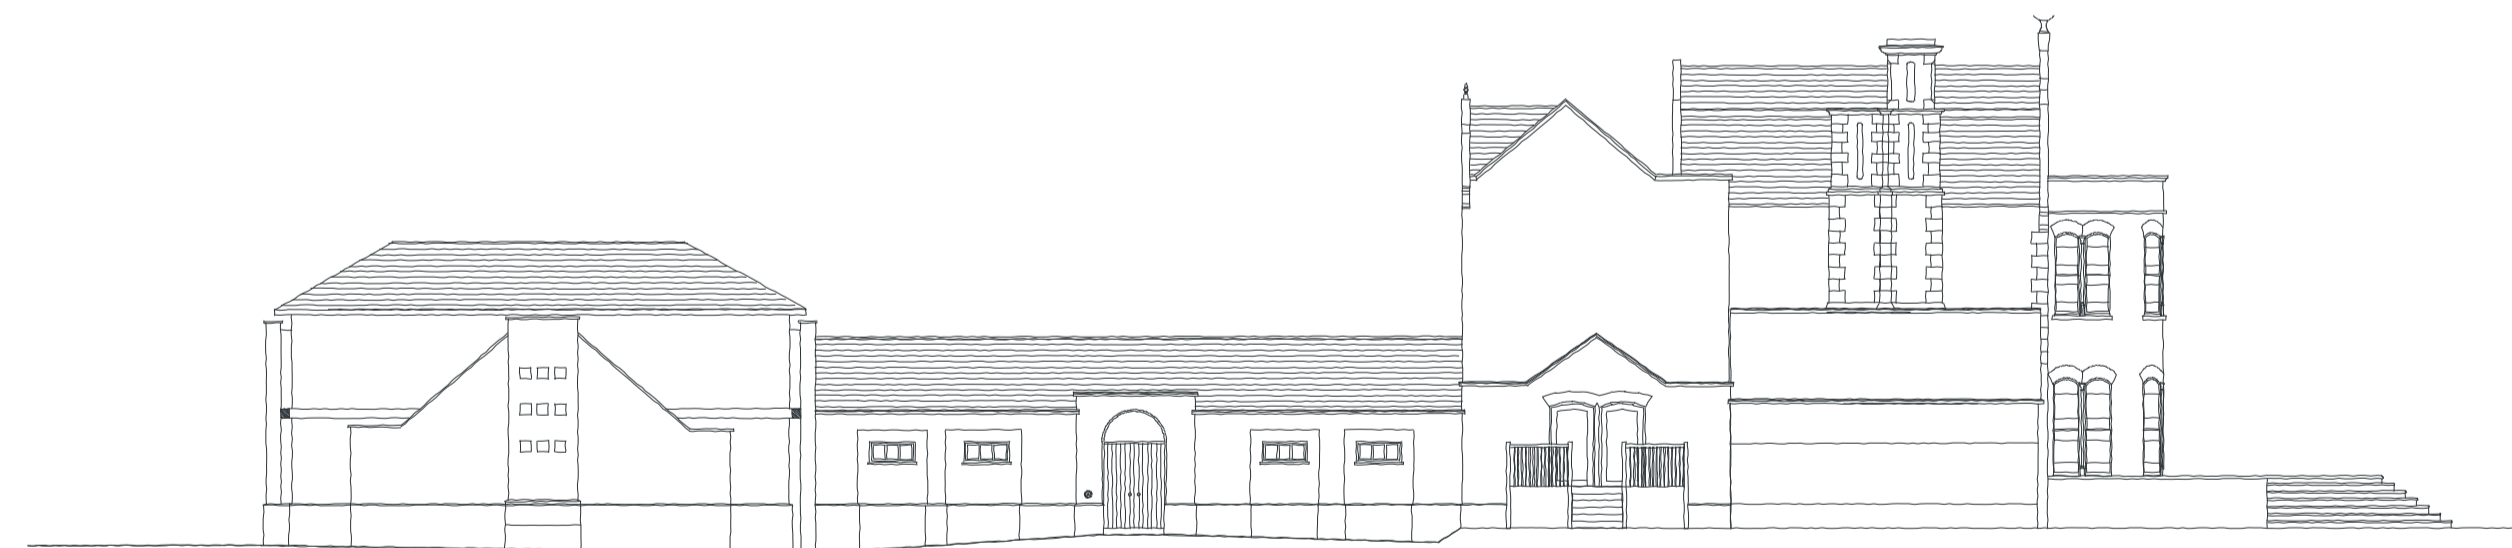


WEST ELEVATION (D)




COURTYARD EAST ELEVATION (E)



COURTYARD WEST ELEVATION (F)

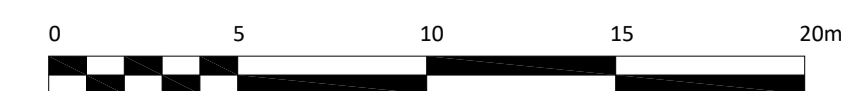

A		ISSUED FOR PLANNING APPLICATION			PK	MM	11.02.21		
Rev.	Description	Author	Checked	Date					
 CARLESS + ADAMS www.carless-adams.co.uk		6 Progress Business Centre, Whittle Parkway, Slough, SL1 6DQ tel : 01628 665131							
Client		CASSEL HOTELS (CAMBRIDGE) LIMITED							
Project		HOTEL FELIX, CAMBRIDGE							
Title		EXISTING ELEVATIONS				C+A no. A-846			
scale	1:200	author	IC	chk'd	PK	date	Oct. 14, 20	sheet size	A1
project.	org.	zone.	level.	type.	role.	class.	num.	status.	rev.
	C+A				A		23		A

For construction purposes dimensions shall not be scaled & figured dimensions must be verified on site before work commences.
This drawing is Copyright ©