



GROUND FLOOR PLAN
40 BEDROOMS

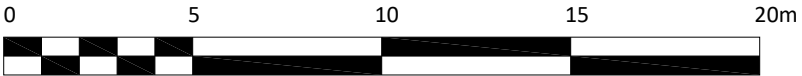


- KEY:
- RESIDENT BEDROOM
 - COMMUNAL / ACTIVITY SPACE
 - STAFF AND SERVICE AREA
 - CIRCULATION ROUTES
 - EXTERNAL AREAS

FIRST FLOOR PLAN
40 BEDROOMS

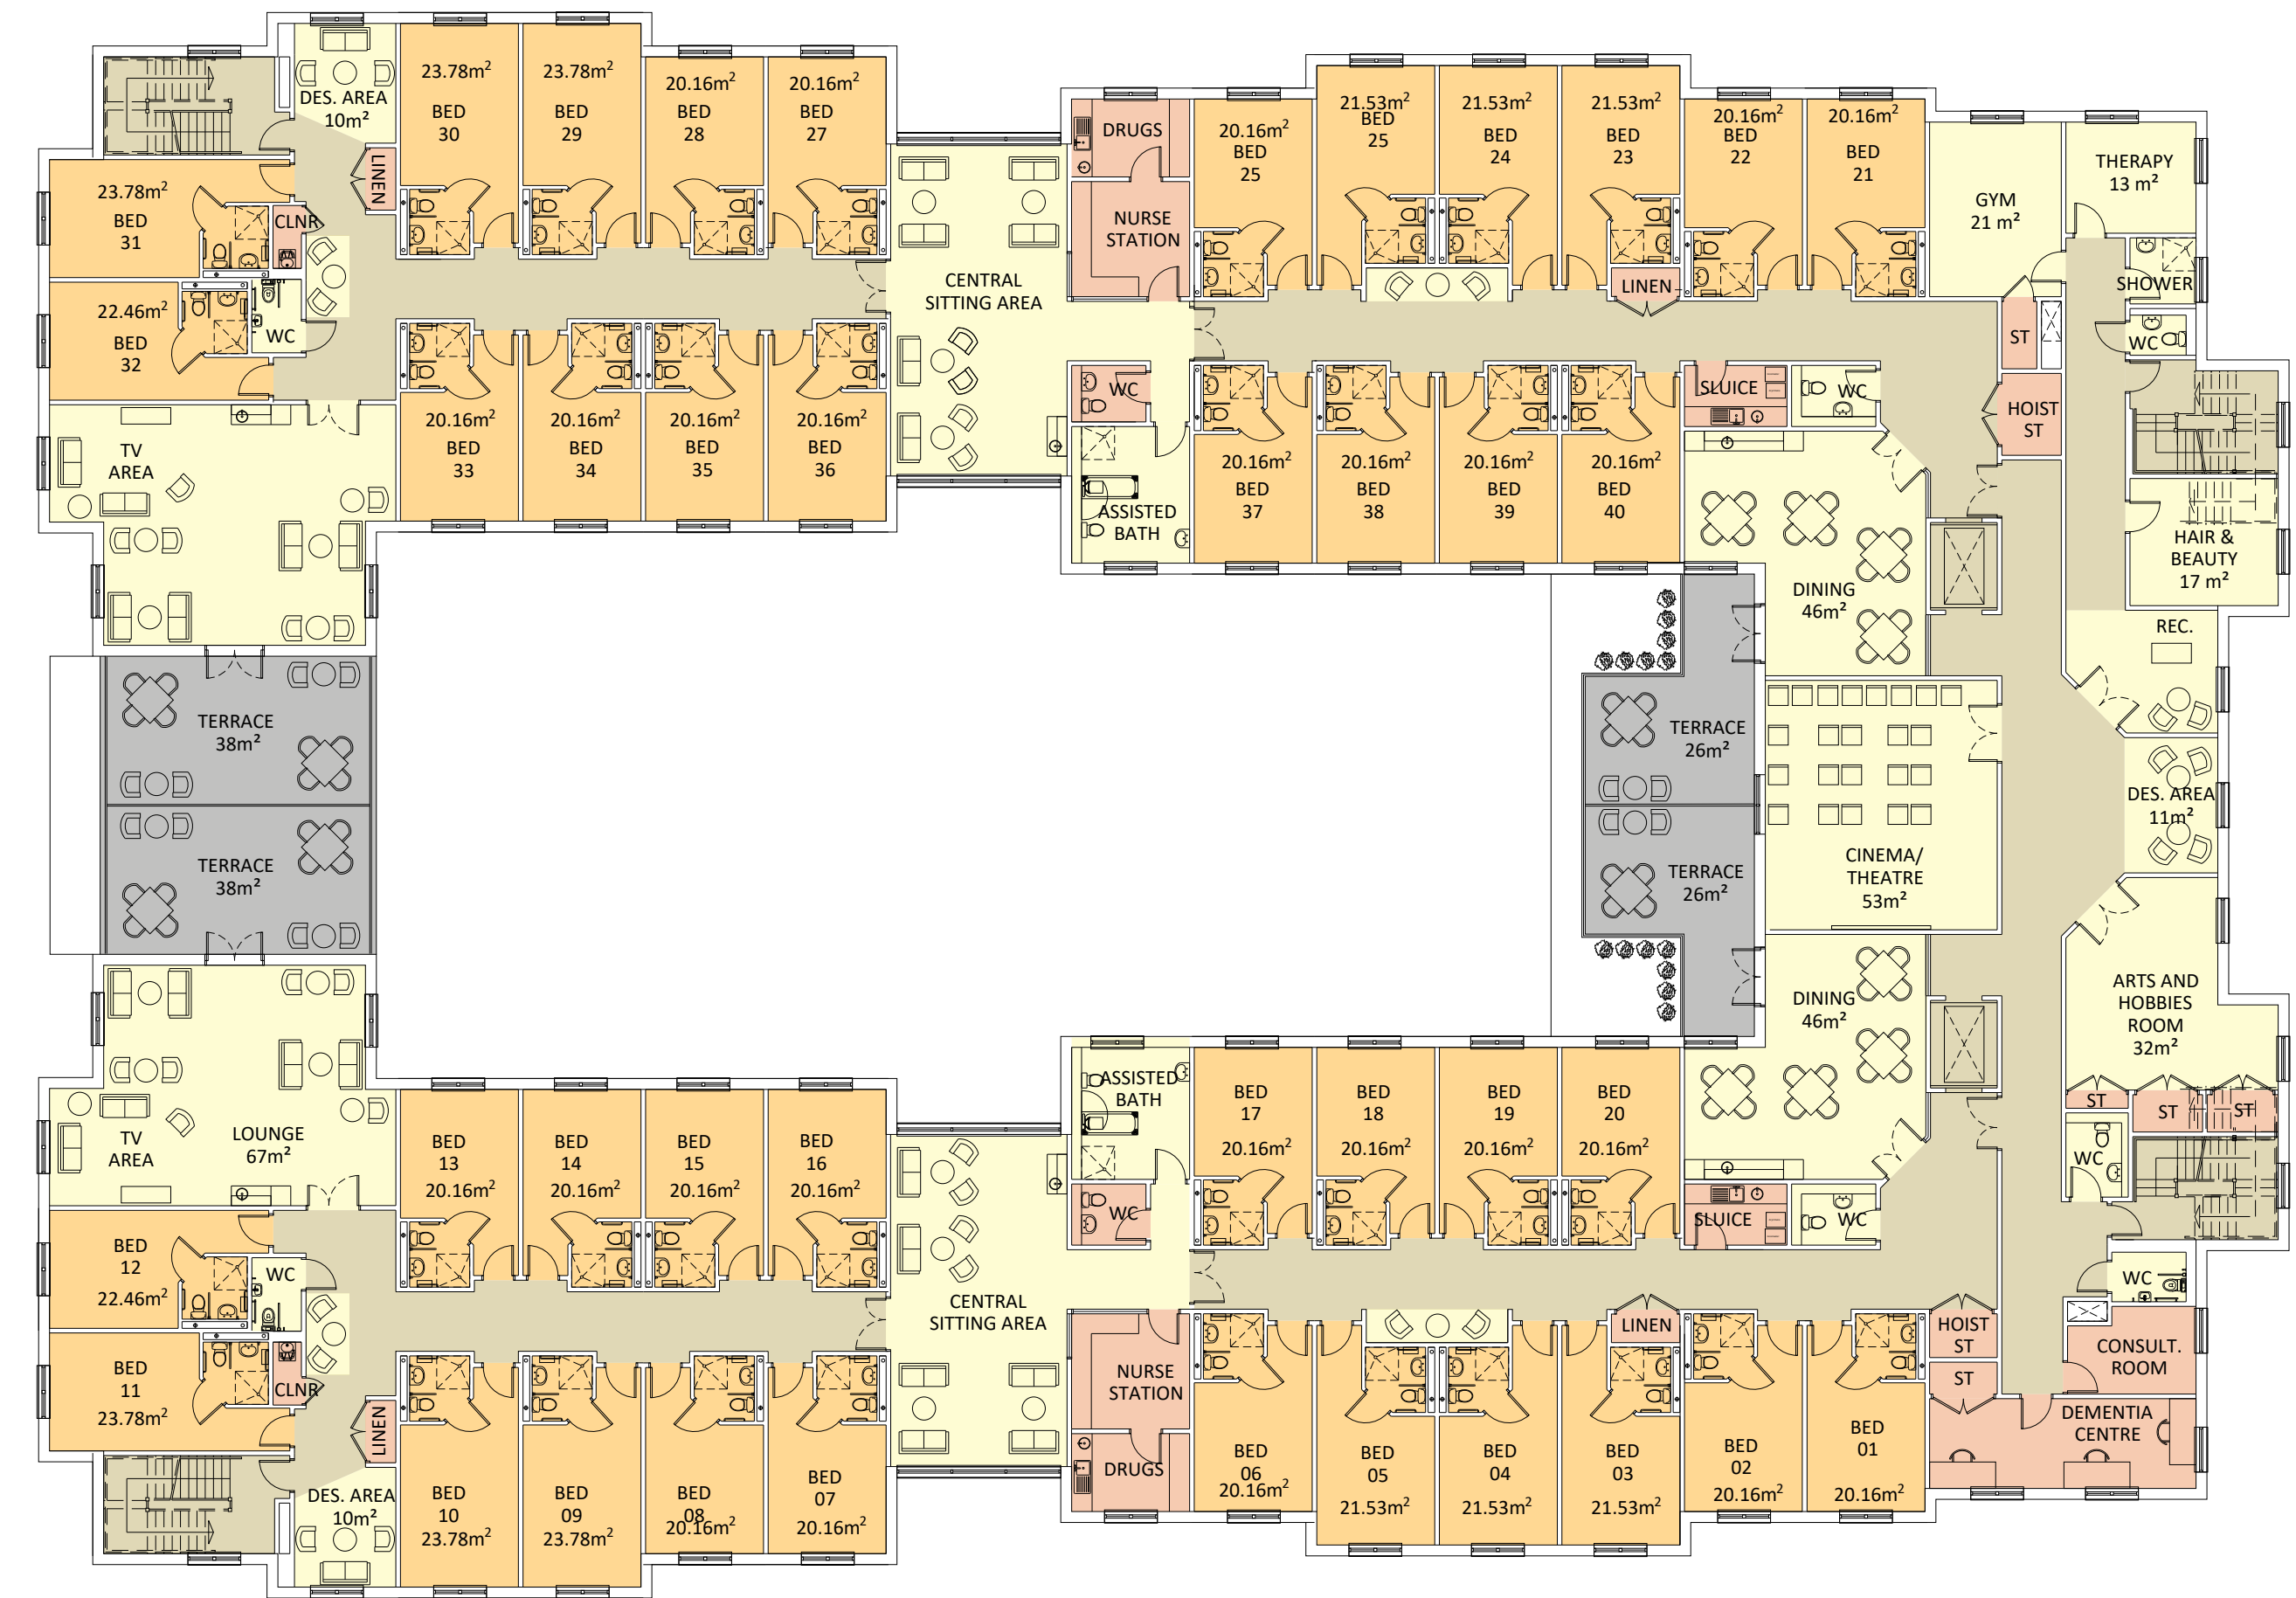

A ISSUED FOR PLANNING APPLICATION		PK	MM	11.02.21
Rev.	Description	Author	Checked	Date

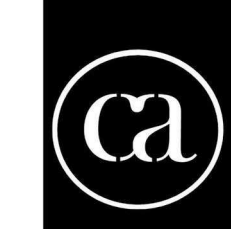

CARLESS + ADAMS

www.carless-adams.co.uk

6 Progress
Business Centre,
Whittle Parkway,
Slough, SL1 6DQ

tel : 01628 665131

Client	CASSEL HOTELS (CAMBRIDGE) LTD
--------	-------------------------------

Project	HOTEL FELIX, CAMBRIDGE
---------	------------------------

Title	PROPOSED FLOOR PLANS GROUND AND FIRST FLOOR	C+A no. A-846
-------	--	------------------

scale	1:200	author	PK	chk'd	MM	date	Feb. 10, 21	sheet size	A1
-------	-------	--------	----	-------	----	------	-------------	------------	----

project.	org.	zone.	level.	type.	role.	class.	num.	status.	rev.
846	C+A				A		11		A

For construction purposes dimensions shall not be scaled & figured dimensions must be verified on site before work commences.
This drawing is Copyright ©