





SECOND FLOOR PLAN  
ANCILLARY ACCOMMODATION

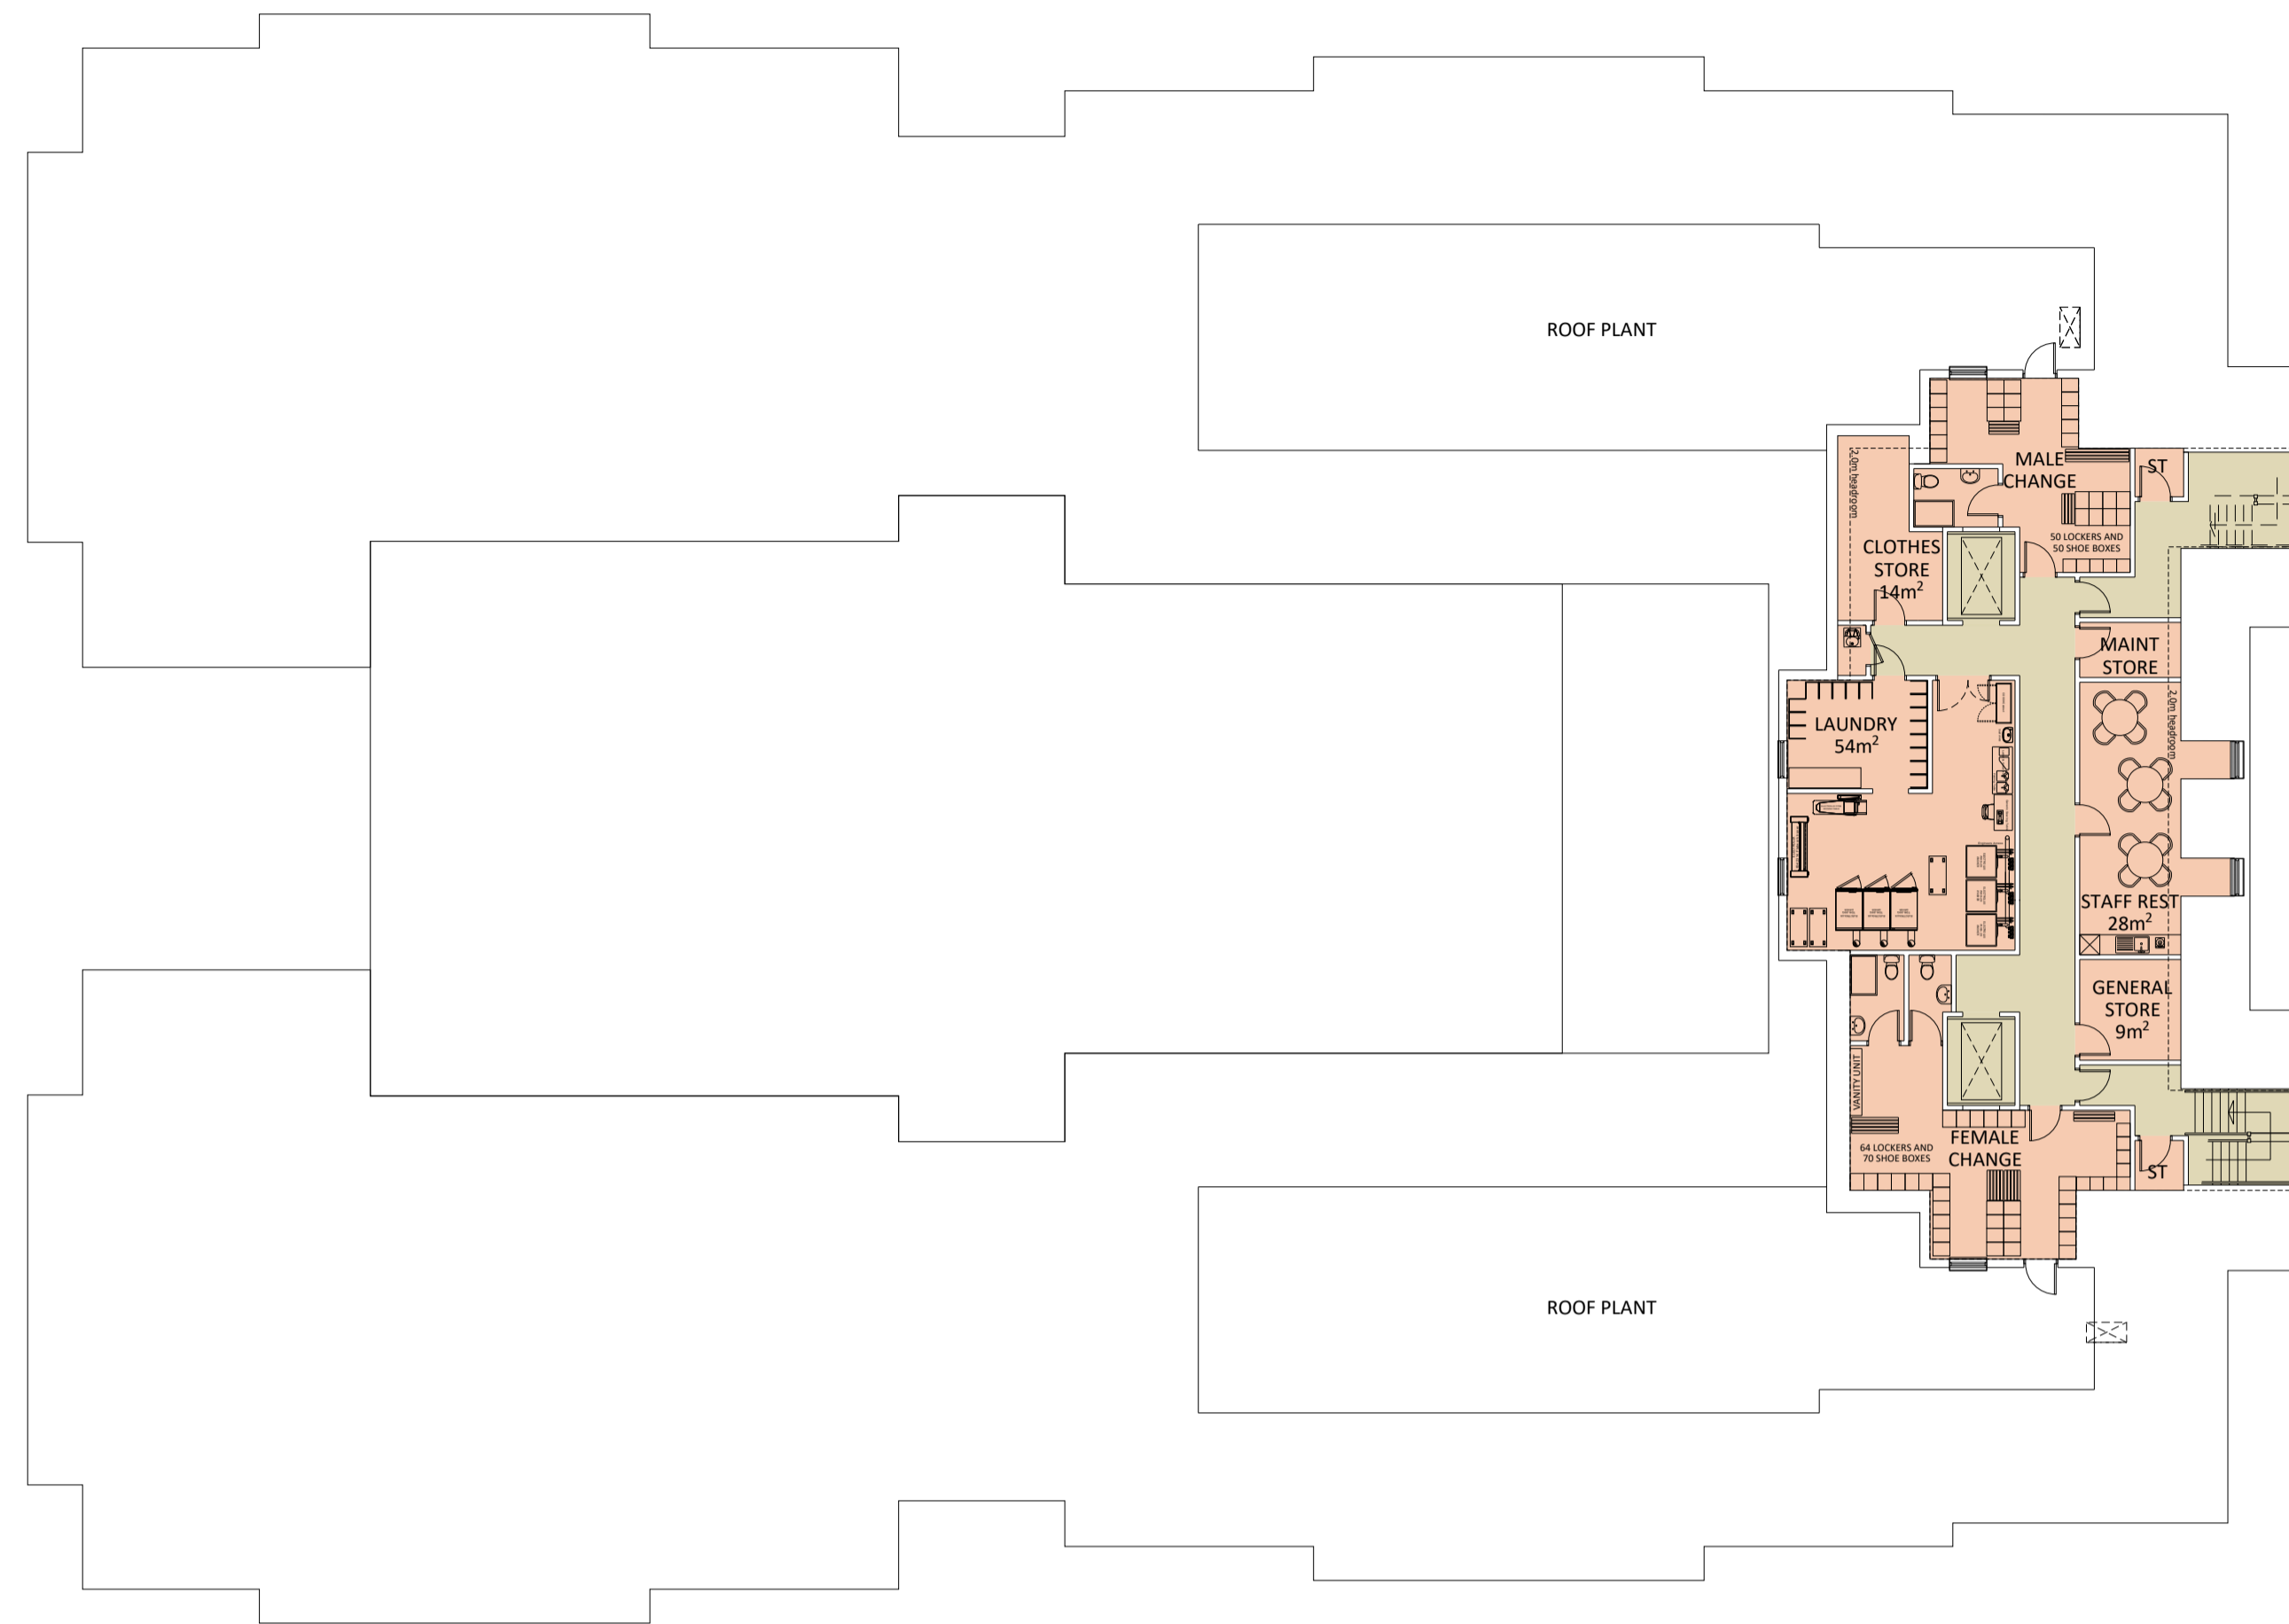

KEY:

- RESIDENT BEDROOM
- COMMUNAL / ACTIVITY SPACE
- STAFF AND SERVICE AREA
- CIRCULATION ROUTES
- EXTERNAL AREAS

ROOF PLAN

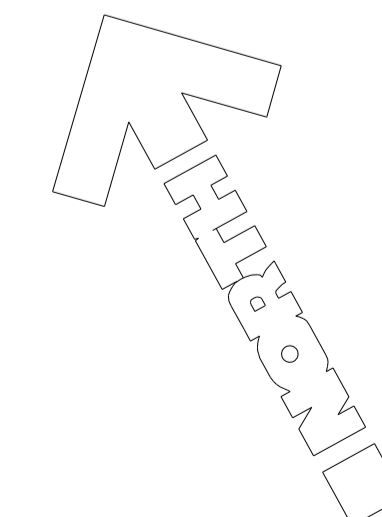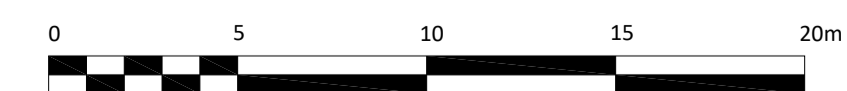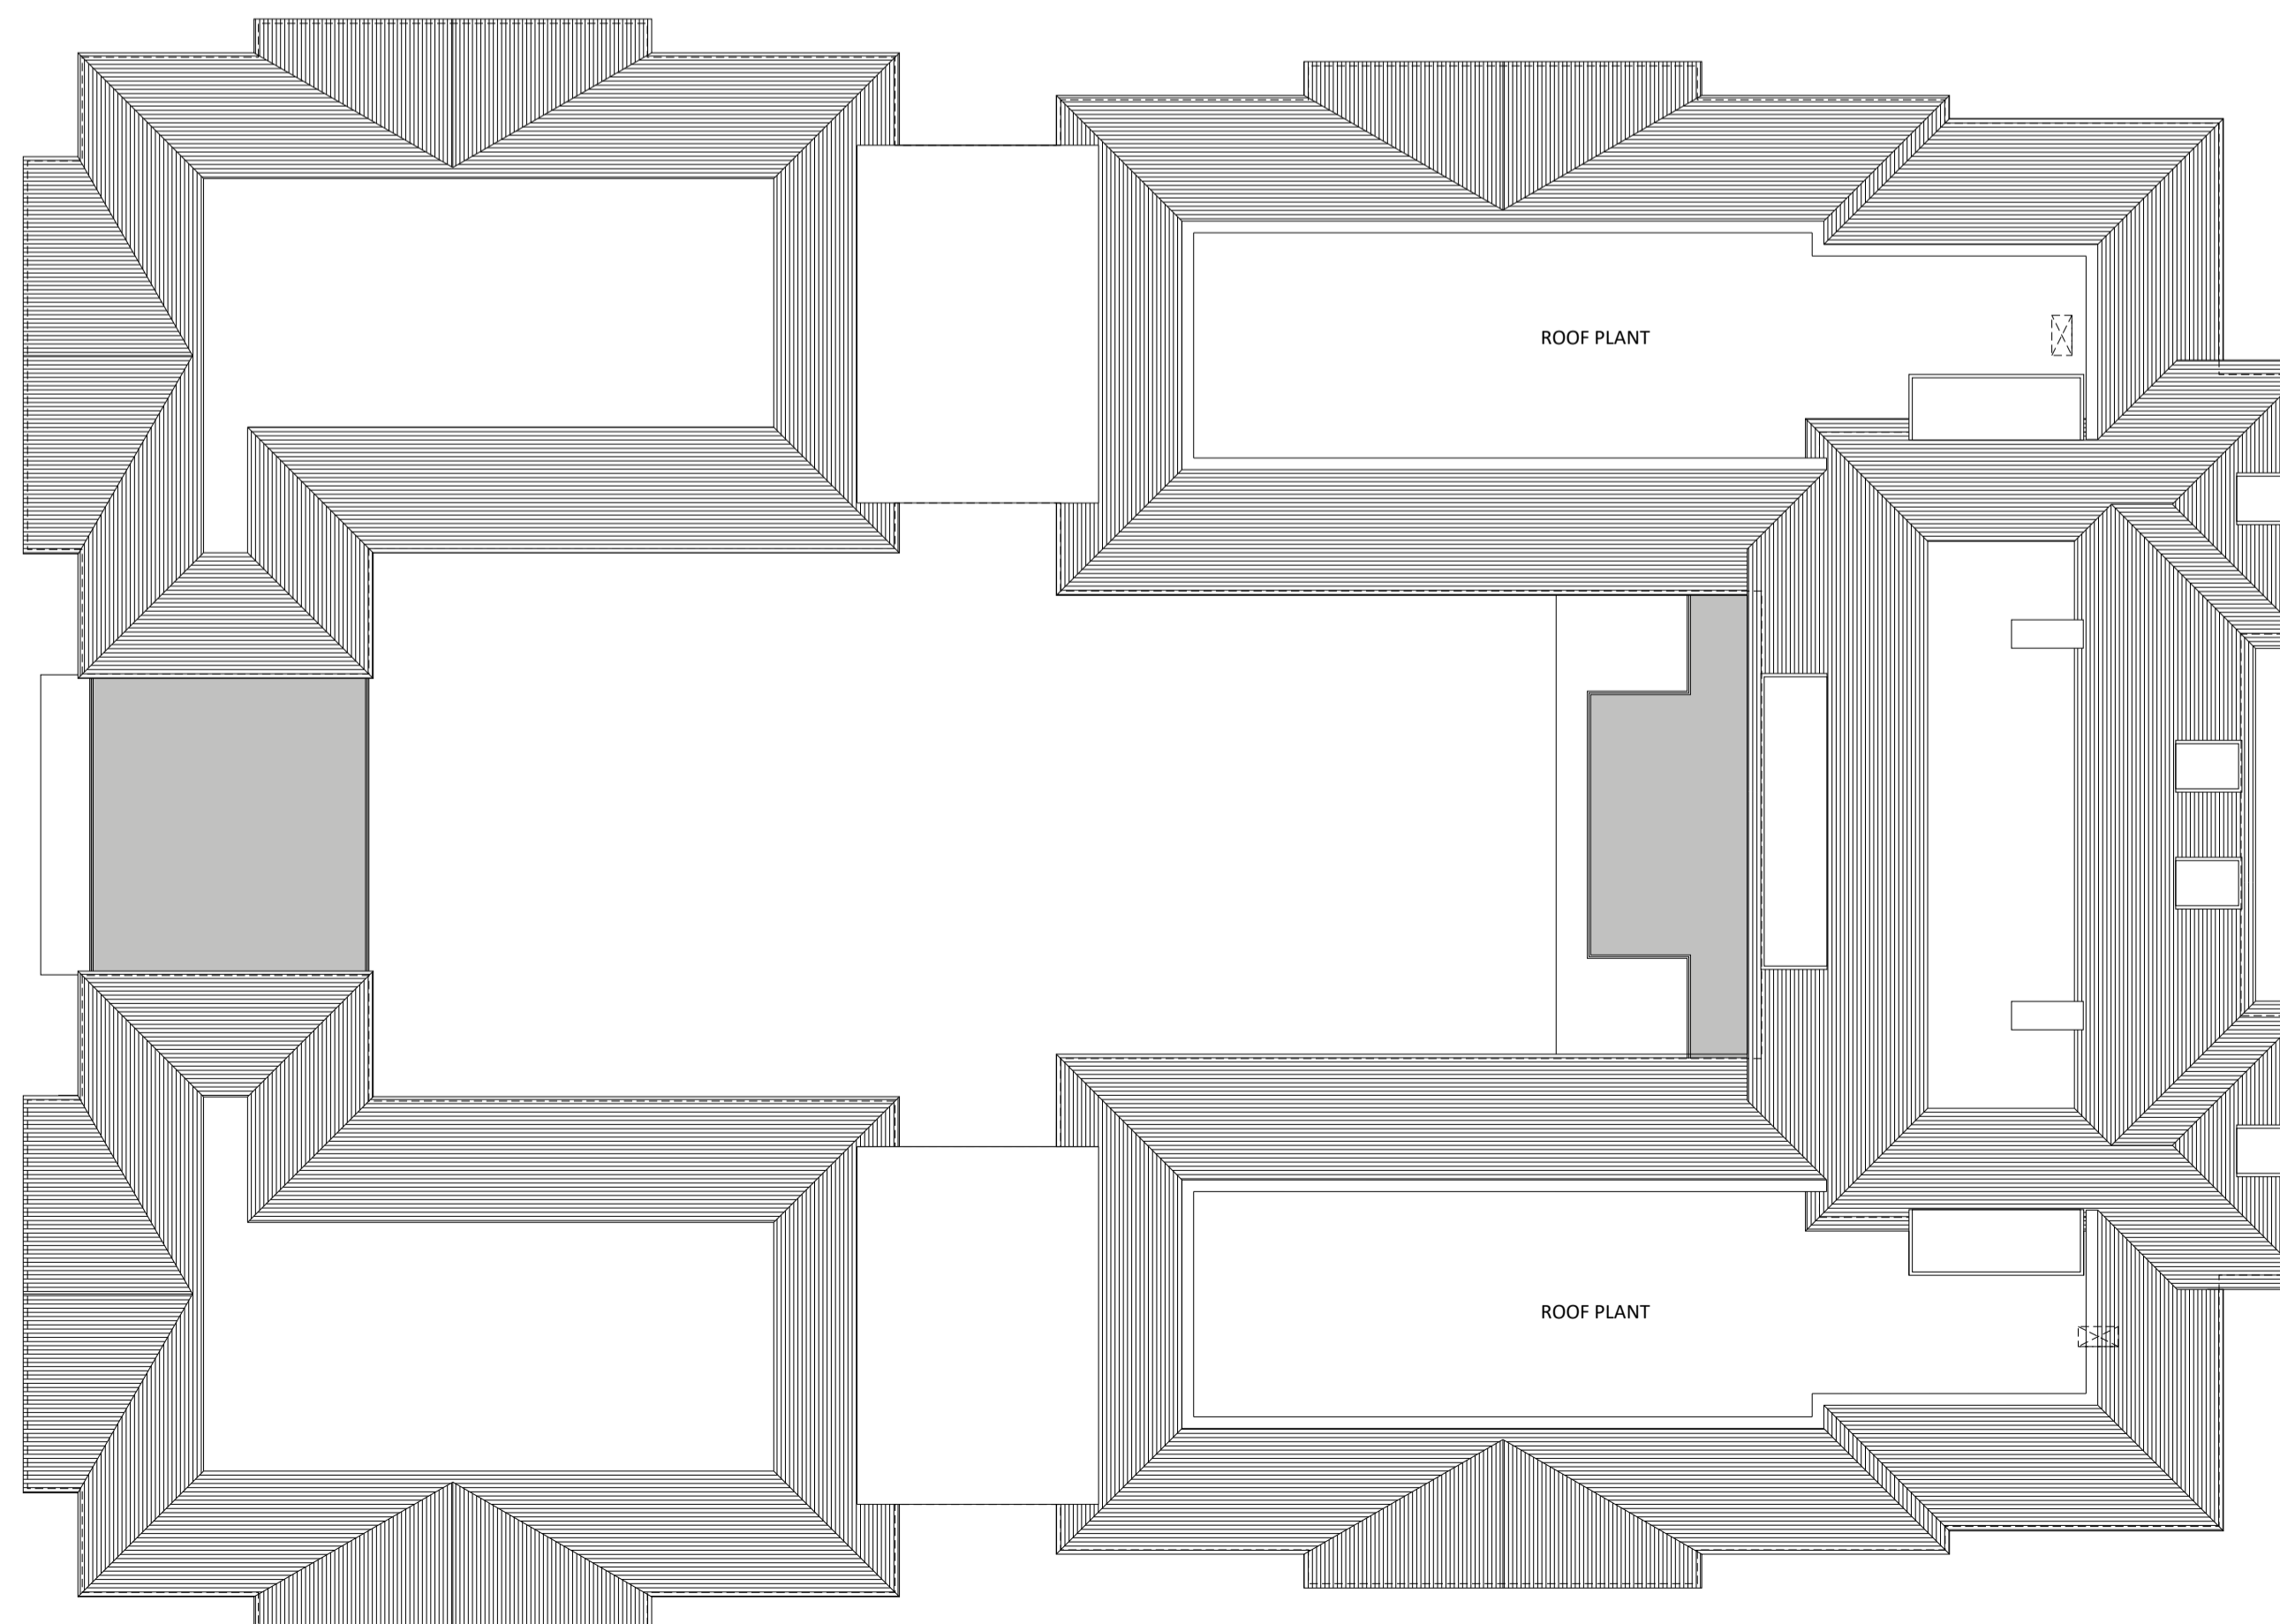

A	ISSUED FOR PLANNING APPLICATION	PK	MM	11.02.21
Rev.	Description	Author	Checked	Date



CARLESS + ADAMS

www.carless-adams.co.uk

6 Progress  
Business Centre,  
Whittle Parkway,  
Slough, SL1 6DQ  
tel : 01628 665131

Client	CASSEL HOTELS (CAMBRIDGE) LTD
--------	-------------------------------

Project	HOTEL FELIX, CAMBRIDGE
---------	------------------------

Title	PROPOSED FLOOR PLANS SECOND FLOOR AND ROOF	C+A no.	A-846
-------	---	---------	-------

scale	1:200	author	PK	chk'd	MM	date	Feb. 10, 21	sheet size	A1
-------	-------	--------	----	-------	----	------	-------------	------------	----

project.	org.	zone.	level.	type.	role.	class.	num.	status.	rev.
846	C+A				A		12		A

For construction purposes dimensions shall not be scaled & figured dimensions must be verified on site before work commences.  
This drawing is Copyright ©