



KEY PLAN 1:500




SECTION 1

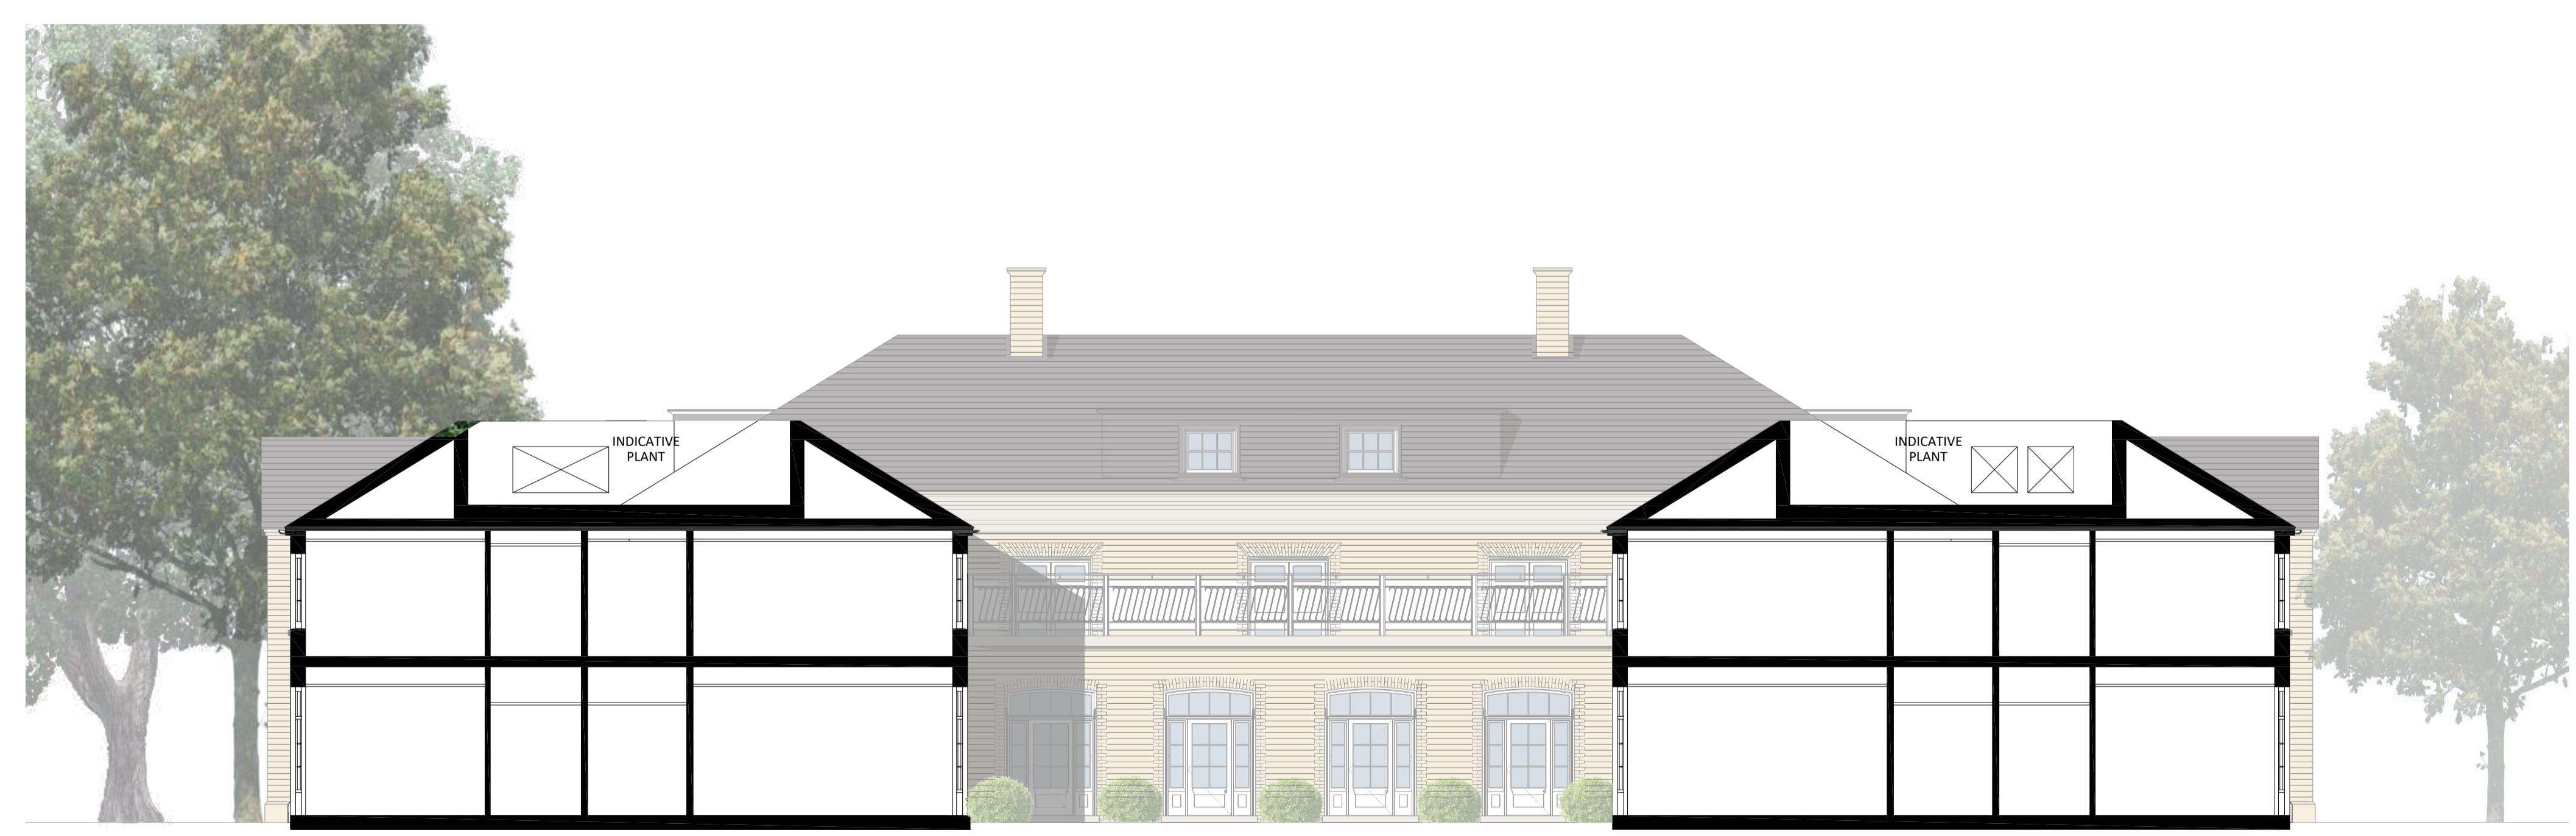

SECTION 1

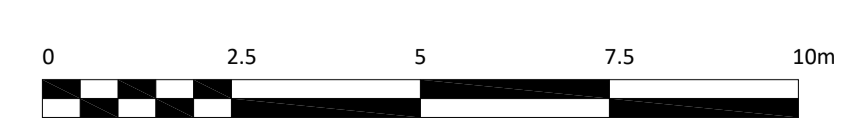

A ISSUED FOR PLANNING APPLICATION		PK	MM	11.02.21
Rev.	Description	Author	Checked	Date
 CARLESS + ADAMS <small>www.carless-adams.co.uk</small>		<small>6 Progress Business Centre, Whittle Parkway, Slough, SL1 6DQ tel : 01628 665131</small>		
Client		CASSEL HOTELS (CAMBRIDGE) LTD		
Project		HOTEL FELIX, CAMBRIDGE		
Title		PROPOSED SECTIONS		C+A no. A-846
scale	1:100	author	GP	chk'd PK
date	Feb. 10, 21	sheet size	A1	
project.	846	org.	C+A	zone.
level.		type.		role.
class.		num.	24	status.
rev.				A

For construction purposes dimensions shall not be scaled & figured dimensions must be verified on site before work commences.
This drawing is Copyright ©