




- Mix A - Residential part shady evergreen mix
60% Low shrub; 40% ground cover, grasses, herbaceous
- Mix B - Residential sunny evergreen mix
60% low shrub; 40% ground cover, grasses, herbaceous
- Mix C - Open Mosaic 'Mimic' to play and recreation areas
80% grasses and herbaceous; 20% shrubs and sub-shrubs
- Mix D - Moisture-tolerant Mix to swale depressions
90% grasses and herbaceous; 10% shrubs
- Mix E - Open Mosaic 'Mimic'
80% grasses and herbaceous; 20% shrubs and sub-shrubs
- Mix F - Low shrub mix to verges
Drought tolerant; 80% shrubs and sub-shrubs; 20% ground cover and grasses
- Mix G - Woodland understorey
Intermittent native shrub planting
(Hazel, Holly, Viburnum, Cornus) amongst existing vegetation
- Ornamental hedgerow
- Native hedgerow to swale edge
Mixed native hedgerow to include Holly
- Seeded flowering lawn
Emorsgate EL1 Flowering lawn mix for reduced mowing frequency
- Meadow grassland verge
Germinal WF1 Flowering meadow
- Seeded Swale Banks
Emorsgate EM8 Meadow mixture for wetlands
- Open Mosaic Habitat seeding
Bespoke mix using OMH species

NOTES

**DO NOT SCALE FROM THIS DRAWING
TO BE READ IN COLOUR**
Contractors, sub-contractors and suppliers are to verify any critical dimensions on site prior to commencing work, fabrication or construction of any elements. Any discrepancies or errors must be brought to the attention of Robert Myers Associates.
All structural elements are shown indicatively. For all elements of structure, refer to structural engineers' and specialist sub-contractor/fabricators' design, detail and specification.
The drawings are to be read in conjunction with all relevant landscape architect, consultant and specialist drawings.
This drawing is to be read specifically in conjunction with:
630_01(MP)001 Landscape Masterplan; and
630_01(MP)010 Planting Strategy (East).

LOCATION PLAN

SCALE: NTS

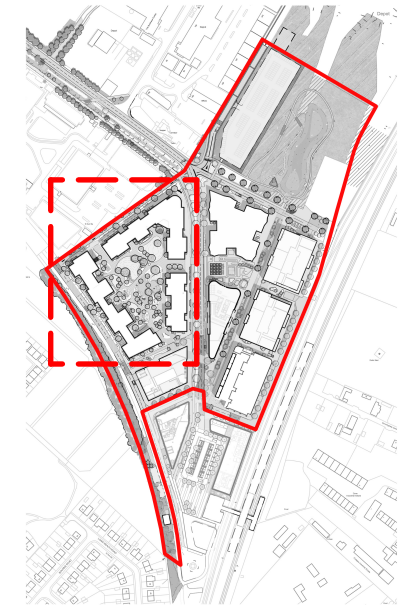

PURPOSE OF ISSUE

Rev:	Date:	Drawing Status:
P1	27.05.22	FOR PLANNING

REVISIONS

Rev:	Date:	Description:
P1	27.05.22	First Issue

CAMBRIDGE NORTH

Client:	Brookgate		
Drawing:	Planting Strategy (West)		
Project No:	630_01		
Drawing No:	630_01(MP)009		
Scale:	1:1000@ A3	Rev:	P1
Date:	May 2022	Drawn:	EH
Checked:	JB	PM Checked:	RM

Robert Myers Associates
LANDSCAPE ARCHITECTURE



13-15 Covent Garden
Cambridge
CB1 2HS

Tel: +44 (0) 1223 351400

info@robertmyers-associates.co.uk
www.robertmyers-associates.co.uk

DO NOT SCALE FROM THIS DRAWING
© Robert Myers Associates

