


S-1 1 Milton Avenue- Section A-A  
Scale 1:100 @ A3

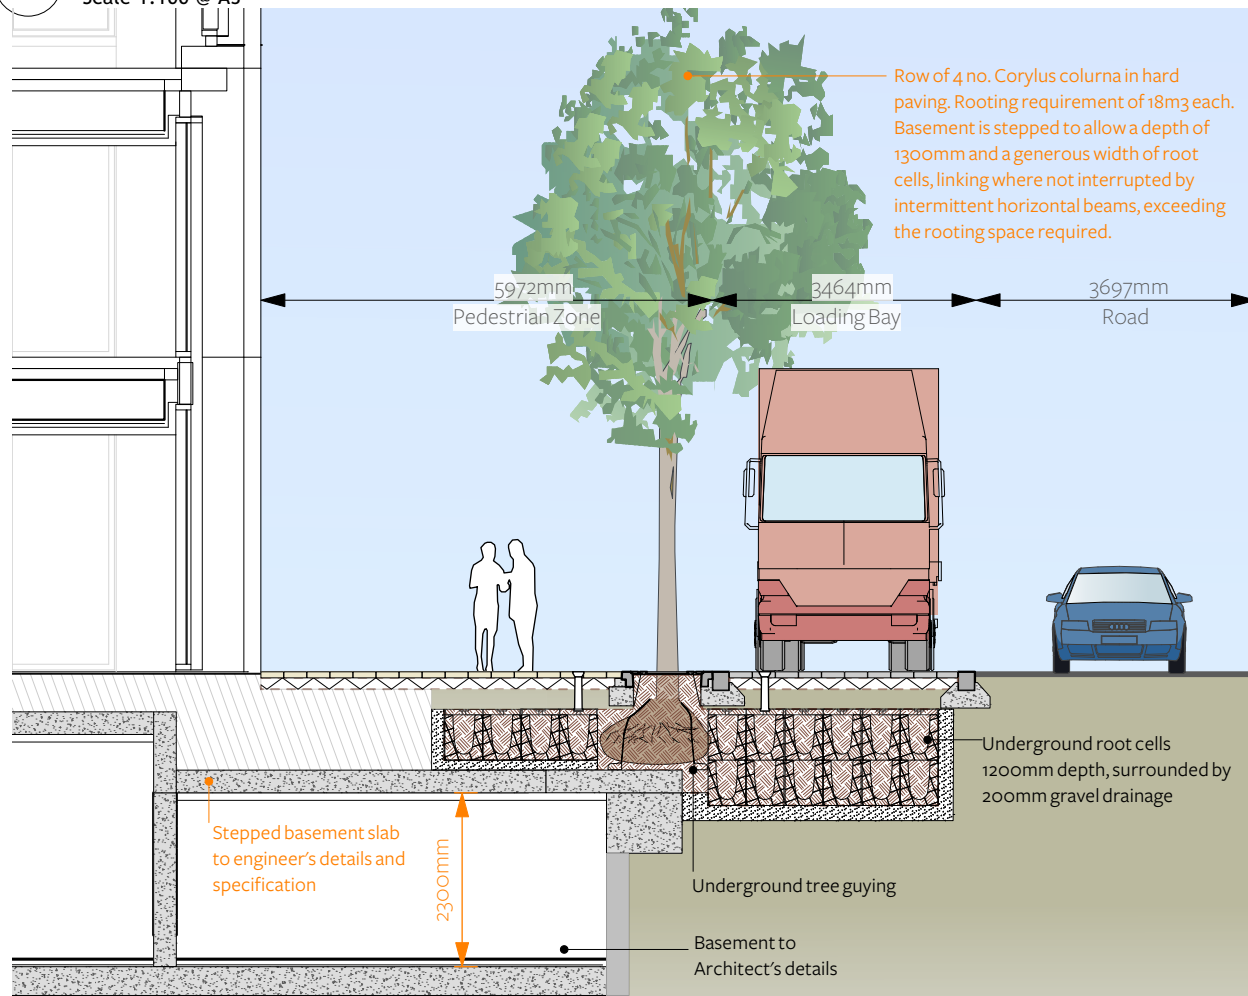

S-1 1 Milton Avenue- Section B-B  
Scale 1:100 @ A3

Residential Building

**NOTES**

DO NOT SCALE FROM THIS DRAWING  
TO BE READ IN COLOUR  
Contractors, sub-contractors and suppliers are to verify any critical dimensions on site prior to commencing work, fabrication or construction of any elements. Any discrepancies or errors must be brought to the attention of Robert Myers Associates.  
All structural elements are shown indicatively. For all elements of structure, refer to structural engineers' and specialist sub-contractor/fabricators' design, detail and specification.  
The drawings are to be read in conjunction with all relevant landscape architect, consultant and specialist drawings.  
This drawing is to be read specifically in conjunction with:  
630\_01(MP)001 Landscape Masterplan;  
630\_01(MP)108 The Link; and  
630\_01(MP)201 1 Milton Avenue.

LOCATION PLAN SCALE: NTS



**PURPOSE OF ISSUE**

Rev:	Date:	Drawing Status:
P1	27.05.22	FOR PLANNING
P2	13.10.22	FOR PLANNING

**REVISIONS**

Rev:	Date:	Description:
P1	27.05.22	First Issue
P2	13.10.22	Basement updated

**CAMBRIDGE NORTH**

Client:	Brookgate		
Drawing:	1 Milton Avenue		
Project No:	630_01		
Drawing No:	630_01(SC)006		
Scale:	1:100 @A3	Rev:	P2
Date:	May 2022	Drawn:	EH
Checked:	JB	PM Checked:	RM

**Robert Myers Associates**  
LANDSCAPE ARCHITECTURE

13-15 Covent Garden  
Cambridge  
CB1 2HS

Tel: +44 (0) 1223 351400

info@robertmyers-associates.co.uk  
www.robertmyers-associates.co.uk