





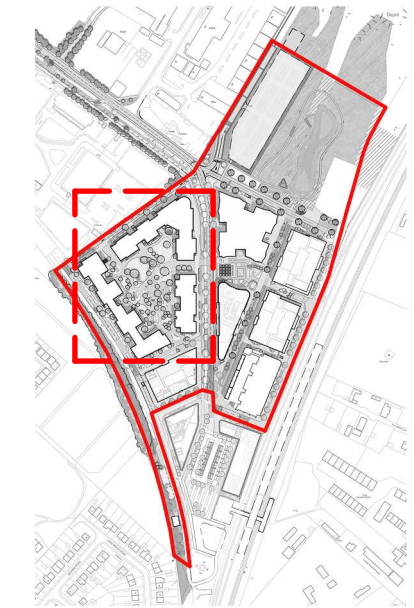


NOTES

DO NOT SCALE FROM THIS DRAWING
 TO BE READ IN COLOUR
 Contractors, sub-contractors and suppliers are to verify any critical dimensions on site prior to commencing work, fabrication or construction of any elements. Any discrepancies or errors must be brought to the attention of Robert Myers Associates.
 All structural elements are shown indicatively. For all elements of structure, refer to structural engineers' and specialist sub-contractor/fabricators' design, detail and specification.
 The drawings are to be read in conjunction with all relevant landscape architect, consultant and specialist drawings.
 This drawing is to be read specifically in conjunction with:
 630_01(MP)001 Landscape Masterplan;
 630_01(MP)019 Roof Strategy;
 630_01(MP)308 Roof Garden Features.

LOCATION PLAN SCALE: NTS

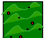

-  Green/Brown roof: substrate for biodiverse roof to comprise at least 50% translocated substrate and seed bed from Open Mosaic Habitat on site
-  Paving
-  Indicative Ornamental Planting
-  Indicative Allotment
-  Indicative trees
-  Plant + core/access areas (final plant to be confirmed)

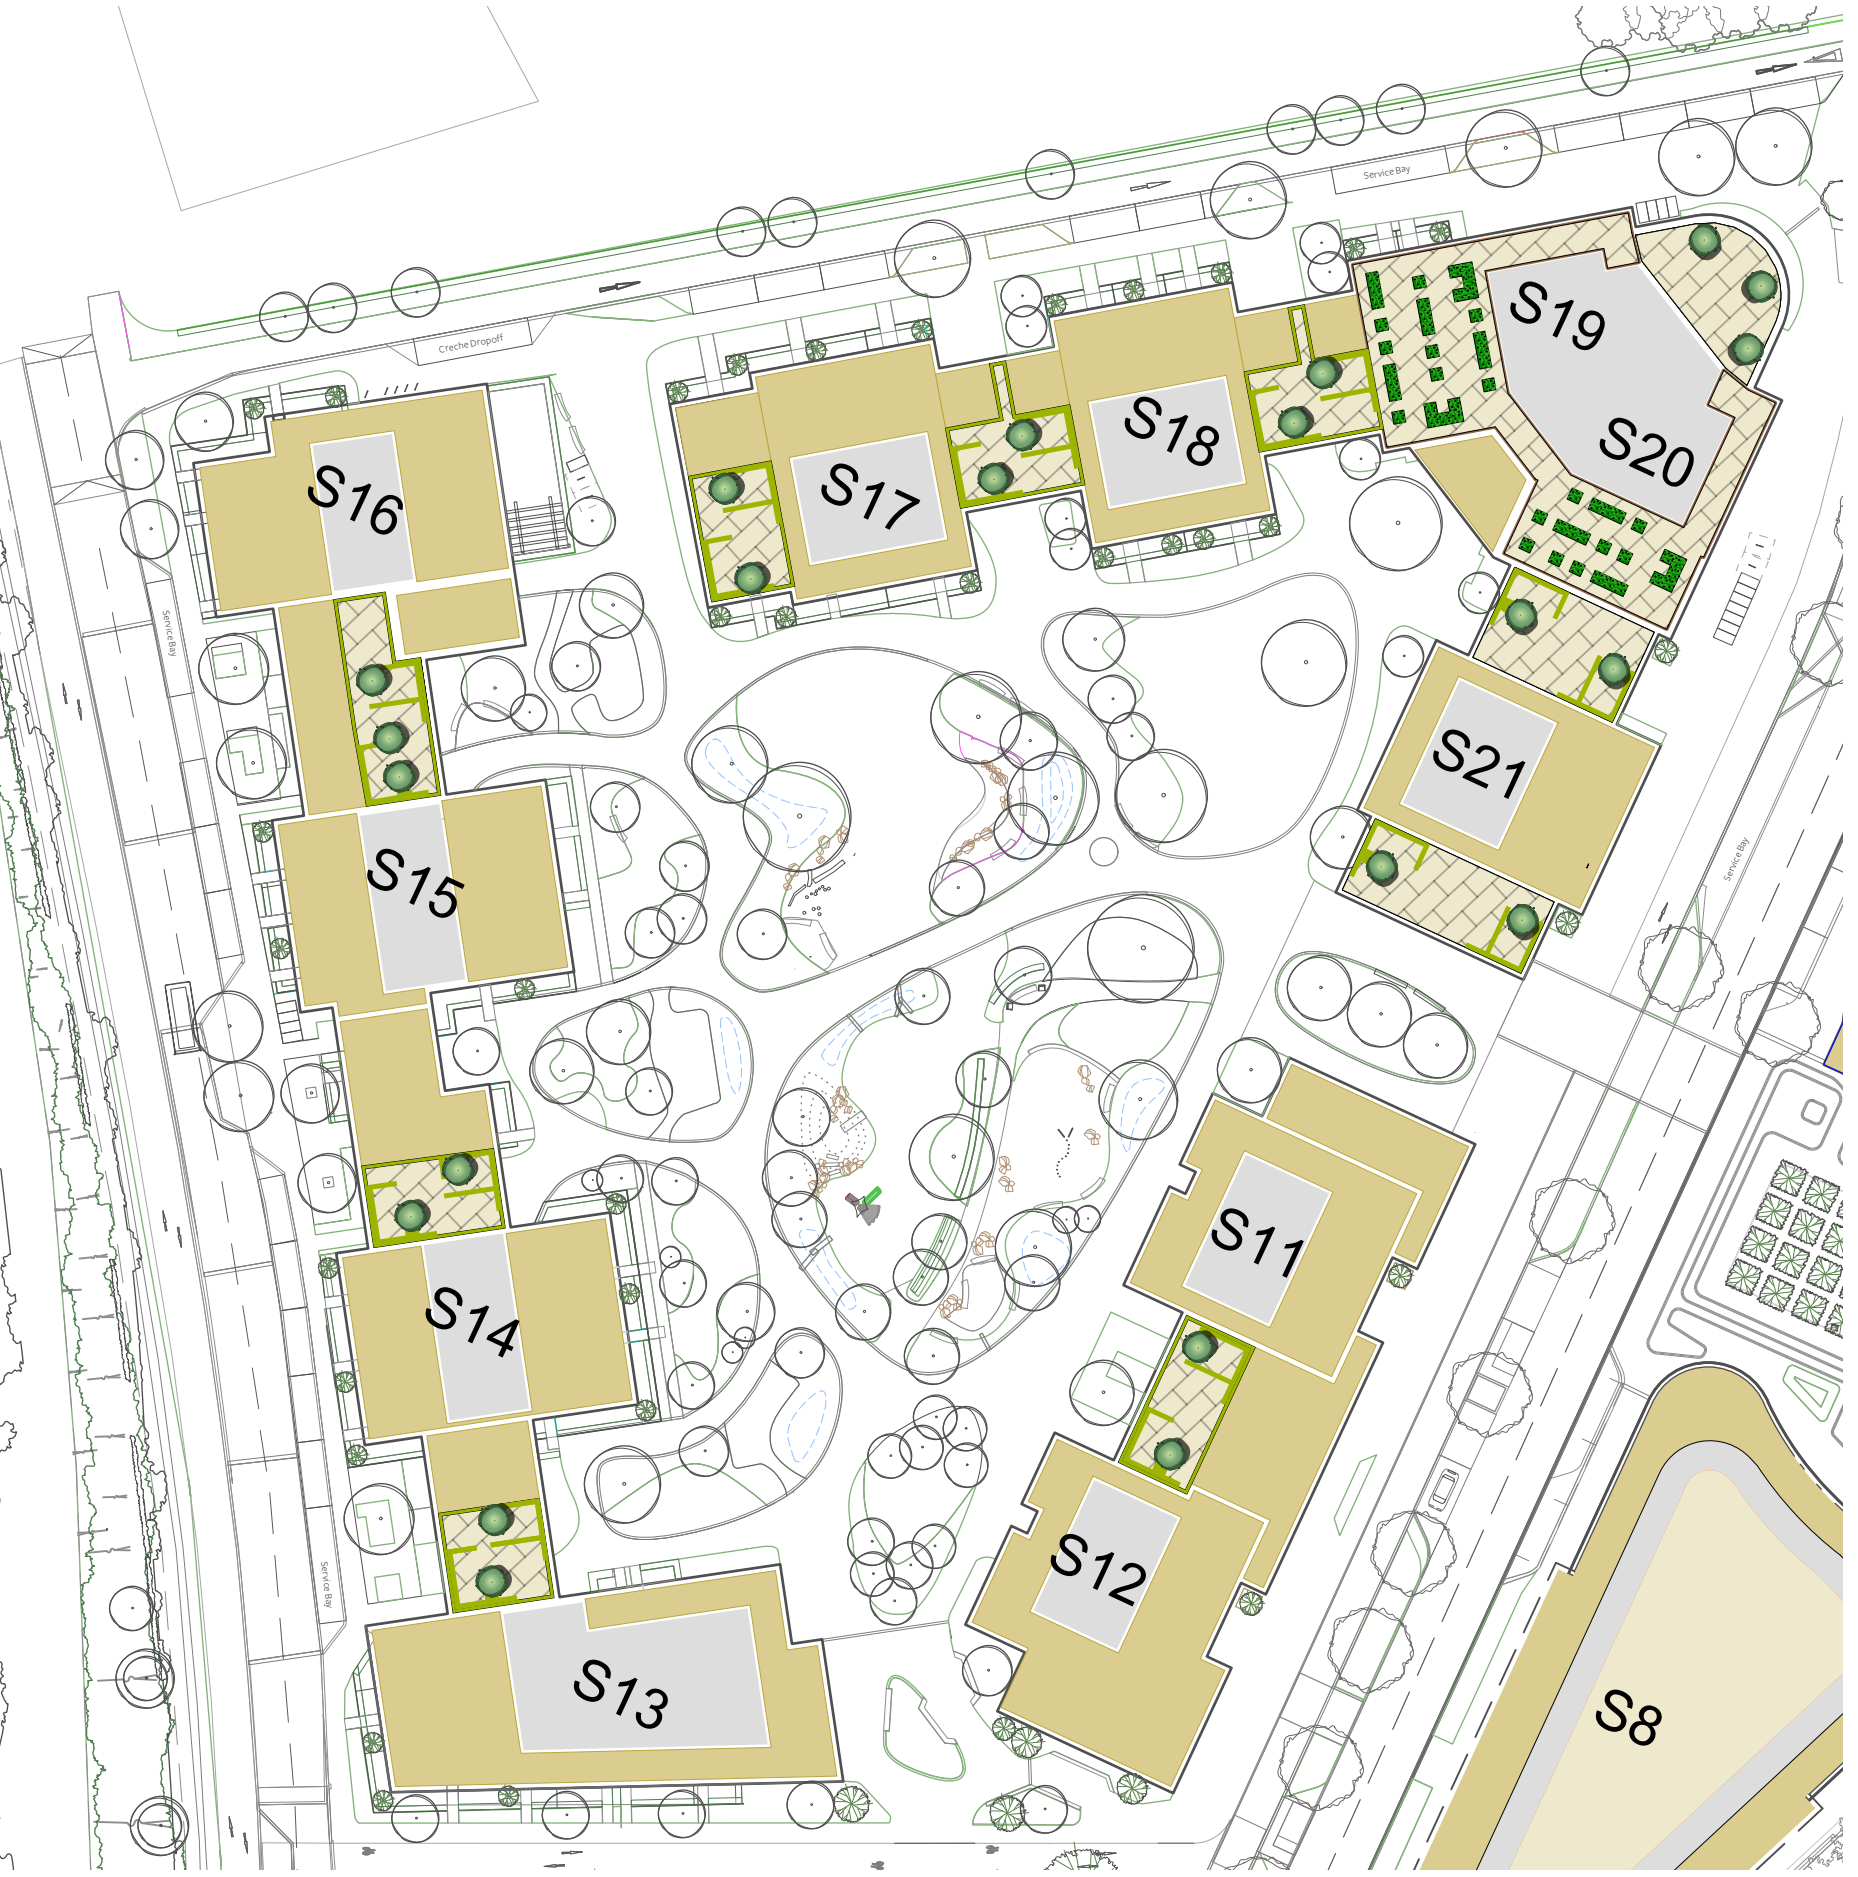

PURPOSE OF ISSUE

| Rev: | Date: | Drawing Status: |
|------|----------|-----------------|
| P1 | 28.04.22 | FOR PLANNING |

REVISIONS

| Rev: | Date: | Description: |
|------|----------|--------------|
| P1 | 28.04.22 | For Issue |

CAMBRIDGE NORTH

| | |
|-------------|------------------------------------|
| Client: | Brookgate |
| Drawing: | Residential Roof garden Masterplan |
| Project No: | 630_01 |
| Drawing No: | 630_01(MP)307 |
| Scale: | 1:750@A3 |
| Date: | April 2022 |
| Checked: | JB |
| Rev: | P1 |
| Drawn: | EL |
| PM Checked: | RM |

Robert Myers Associates
 LANDSCAPE ARCHITECTURE 

13-15 Covent Garden
 Cambridge
 CB1 2HS
 Tel: +44 (0) 1223 351400
 info@robertmyers-associates.co.uk
 www.robertmyers-associates.co.uk

P-1 Residential roof garden- Plan
 Scale 1:750 @ A3