








PLAN 4

**LEGEND**

-  Category A trees
-  Category B trees
-  Category C trees
-  Category U trees
-  Root Protection Area
-  Indicative Site Boundary

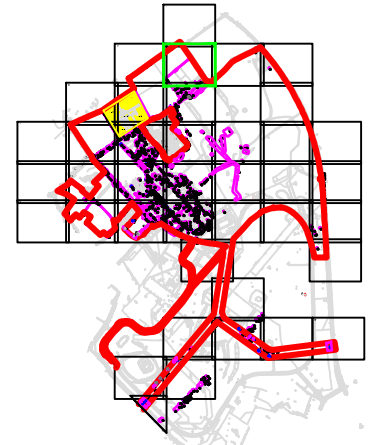



**LOCKHART  
GARRATT**  
www.lockhart-garratt.co.uk


|  |                            |
|--|----------------------------|
| TITLE:<br><b>TREE CONSTRAINTS PLAN</b>                                     |                            |
| PROJECT/SITE:<br><b>NORTHSTOWE - Plan 3<br/>Phase 2 - Main Development</b> |                            |
| CLIENT:<br><b>ARUP</b>   |                            |
| MAP REF:<br><b>3750/D01/D13-3082</b>                                       |                            |
| REVISION:<br><b>4</b>  |                            |
| DATE:<br><b>08/08/14</b>   | SCALE:<br><b>1:1000@A3</b> |
| APPROVED BY:<br><b>RD</b>  | PRODUCED BY:<br><b>SW</b>  |

Reproduction with the permission of The Controller of Her Majesty's Stationery Office Crown Copyright (c)  
Licence number: AL 52281A/00 Lockhart Garratt Ltd 8 Melbourn House, Corbygate Business Park, Weldon,  
Corby, Northants NN17 5JG. Not to be reproduced without the permission of Lockhart Garratt Ltd

|  |   |
|--|---|
| <small>7 - 8 Melbourn House<br/>Corbygate Business Park<br/>Weldon, Corby<br/>Northamptonshire NN17 5JG<br/>01536 408840</small> | <small>Fairfax House<br/>27 Cromwell Business Park<br/>Chipping Norton<br/>Oxfordshire OX7 5SR<br/>01608 648657</small> |
|--|---|



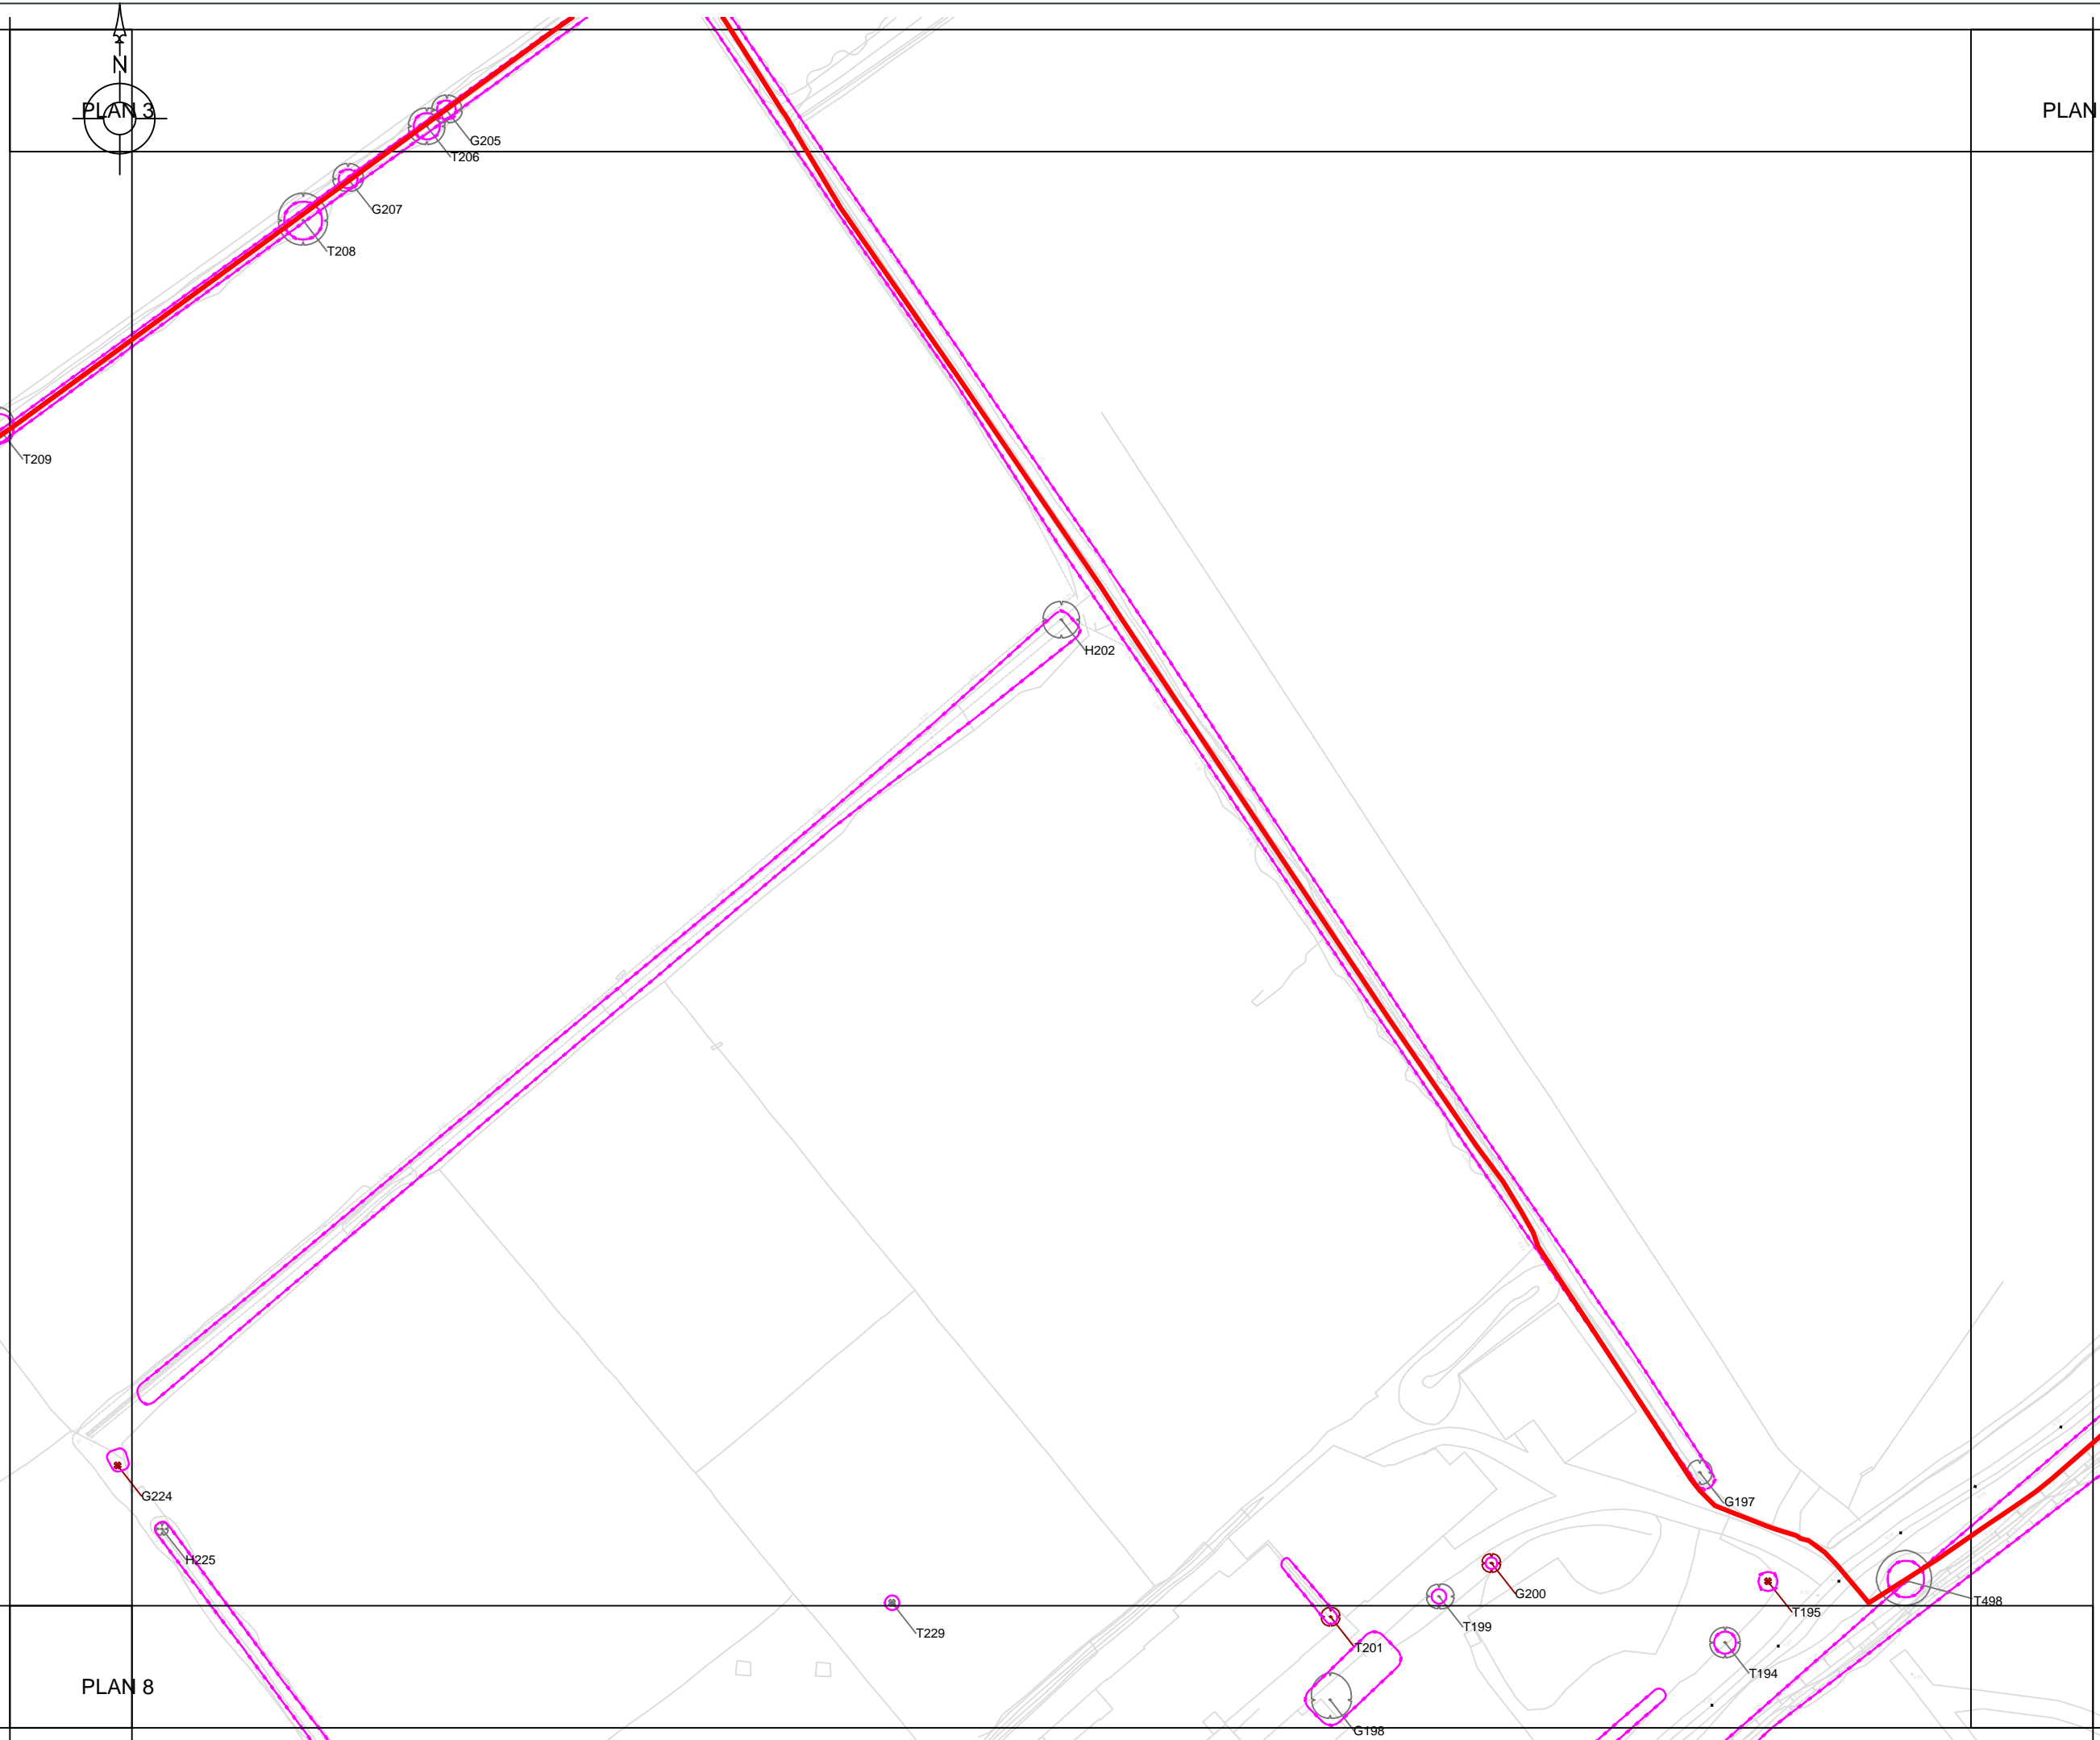

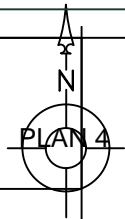

PLAN 8






PLAN 4

**LEGEND**

-  Category A trees
-  Category B trees
-  Category C trees
-  Category U trees
-  Root Protection Area
-  Indicative Site Boundary

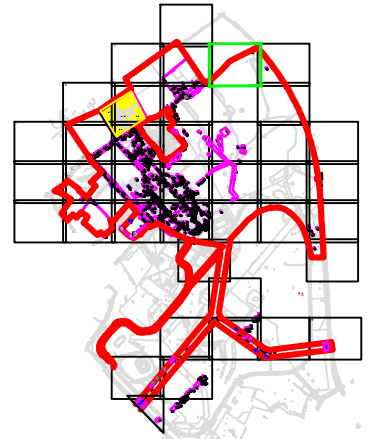


**LOCKHART  
GARRATT**  
www.lockhart-garratt.co.uk

|  |                            |
|--|----------------------------|
| TITLE:<br><b>TREE CONSTRAINTS PLAN</b>                                     |                            |
| PROJECT/SITE:<br><b>NORTHSTOWE - Plan 4<br/>Phase 2 - Main Development</b> |                            |
| CLIENT:<br><b>ARUP</b>   |                            |
| MAP REF:<br><b>3750/D01/D13-3082</b>                                       |                            |
| REVISION:<br><b>4</b>  |                            |
| DATE:<br><b>08/08/14</b>   | SCALE:<br><b>1:1000@A3</b> |
| APPROVED BY:<br><b>RD</b>  | PRODUCED BY:<br><b>SW</b>  |


Reproduction with the permission of The Controller of Her Majesty's Stationery Office Crown Copyright (c) Licence number: AL 52281A/00 Lockhart Garratt Ltd 8 Melbourn House, Corbygate Business Park, Weldon, Corby, Northants NN17 5JG. Not to be reproduced without the permission of Lockhart Garratt Ltd

|   |  |
|---|--|
| 7 - 8 Melbourn House<br>Corbygate Business Park<br>Weldon, Corby<br>Northamptonshire NN17 5JG<br>01536 408840 | Fairfax House<br>27 Cromwell Business Park<br>Chipping Norton<br>Oxfordshire OX7 5SR<br>01608 648657 |
|---|--|







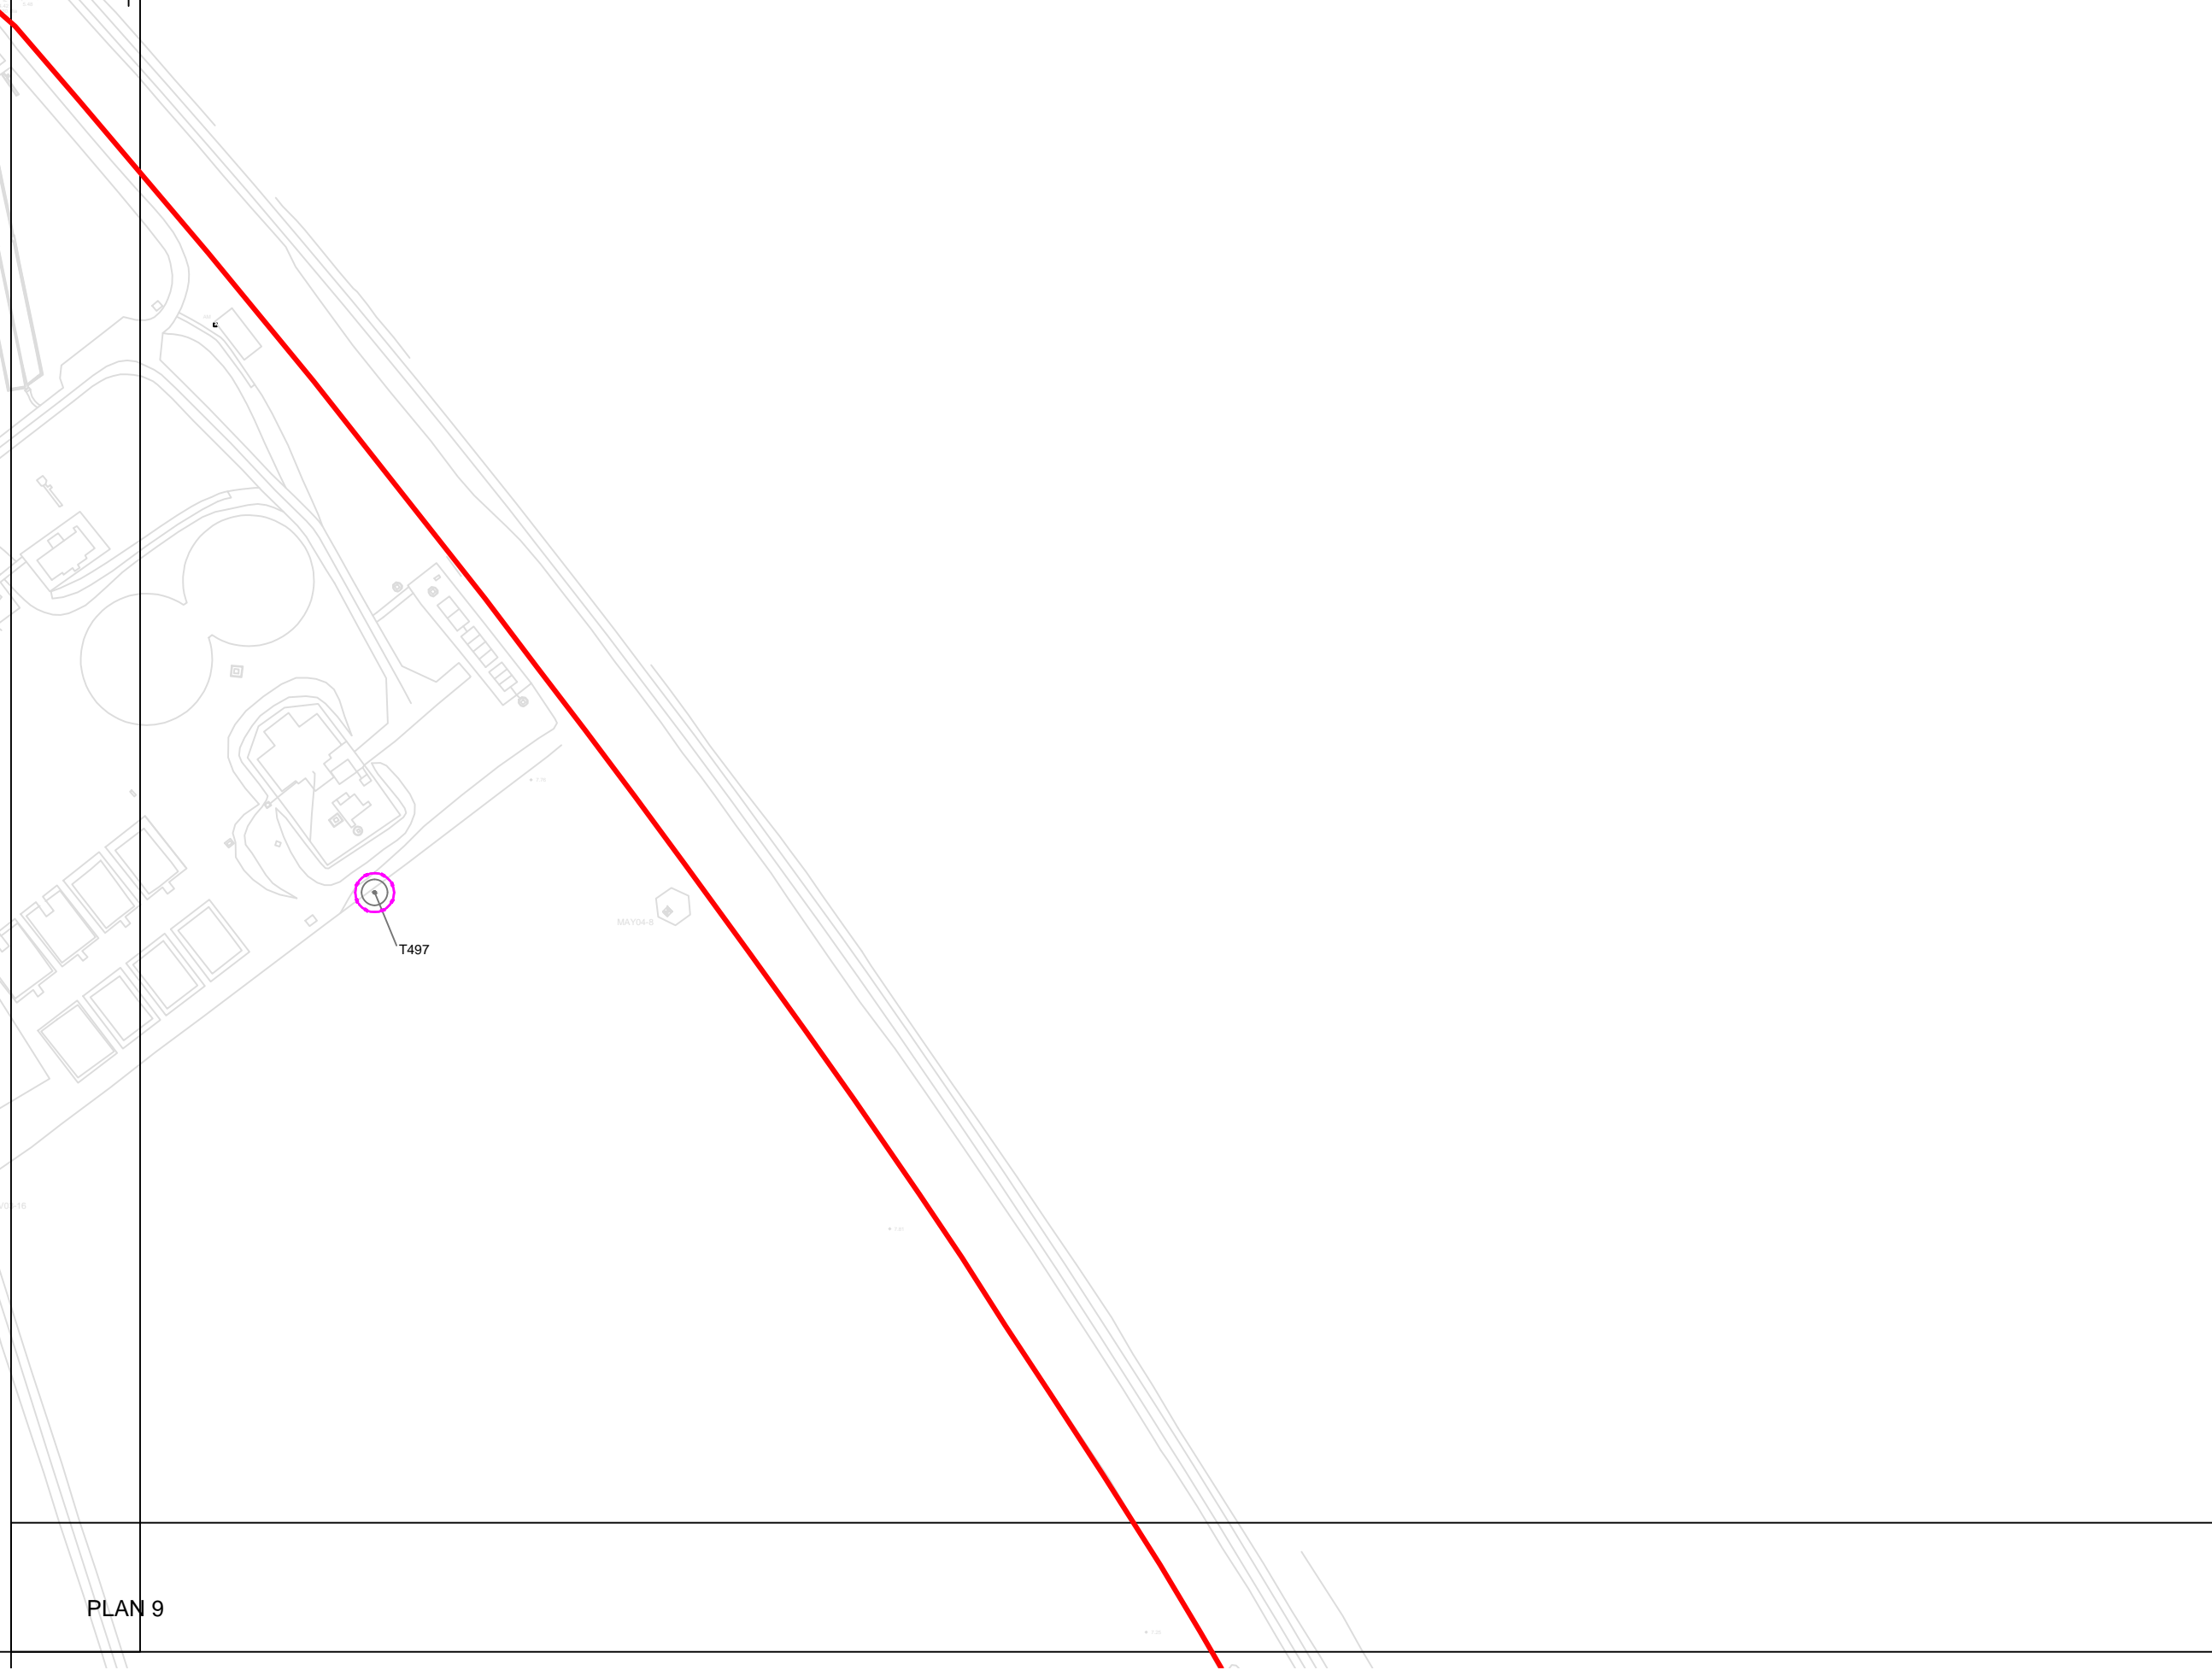

PLAN 4


PLAN 5



PLAN 9

**LEGEND**

-  Category A trees
-  Category B trees
-  Category C trees
-  Category U trees
-  Root Protection Area
-  Indicative Site Boundary

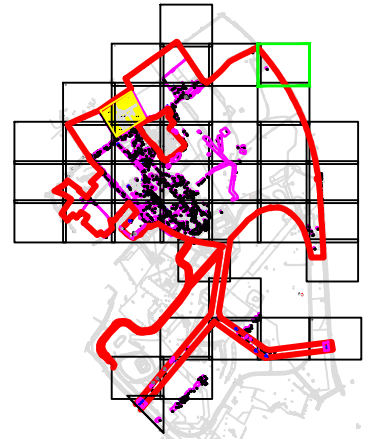


**LOCKHART GARRATT**  
www.lockhart-garratt.co.uk

|  |                            |
|--|----------------------------|
| TITLE:<br><b>TREE CONSTRAINTS PLAN</b>                                     |                            |
| PROJECT/SITE:<br><b>NORTHSTOWE - Plan 5<br/>Phase 2 - Main Development</b> |                            |
| CLIENT:<br><b>ARUP</b>   |                            |
| MAP REF:<br><b>3750/D01/D13-3082</b>                                       |                            |
| REVISION:<br><b>4</b>  |                            |
| DATE:<br><b>08/08/14</b>   | SCALE:<br><b>1:1000@A3</b> |
| APPROVED BY:<br><b>RD</b>  | PRODUCED BY:<br><b>SW</b>  |



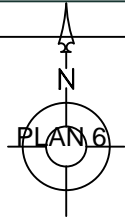



Reproduction with the permission of The Controller of Her Majesty's Stationery Office Crown Copyright (c) Licence number: AL 52281A/00 Lockhart Garratt Ltd 8 Melbourn House, Corbygate Business Park, Weldon, Corby, Northants NN17 5JG. Not to be reproduced without the permission of Lockhart Garratt Ltd


|   |  |
|---|--|
| 7 - 8 Melbourn House<br>Corbygate Business Park<br>Weldon, Corby<br>Northamptonshire NN17 5JR<br>01536 408840 | Fairfax House<br>27 Cromwell Business Park<br>Chipping Norton<br>Oxfordshire OX7 5SR<br>01608 648657 |
|---|--|



PLAN 7

**LEGEND**

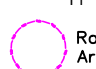-  Category A trees
-  Category B trees
-  Category C trees
-  Category U trees
-  Root Protection Area
-  Indicative Site Boundary

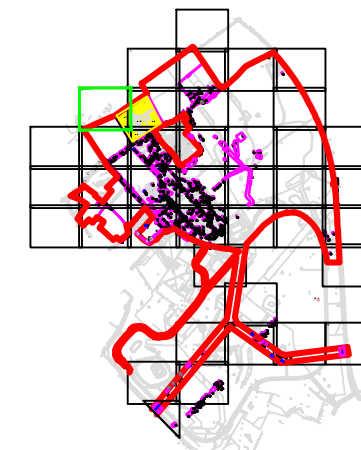


**LOCKHART GARRATT**  
www.lockhart-garratt.co.uk

|  |                            |
|--|----------------------------|
| TITLE:<br><b>TREE CONSTRAINTS PLAN</b>                                     |                            |
| PROJECT/SITE:<br><b>NORTHSTOWE - Plan 6<br/>Phase 2 - Main Development</b> |                            |
| CLIENT:<br><b>ARUP</b>   |                            |
| MAP REF:<br><b>3750/D01/D13-3082</b>                                       |                            |
| REVISION:<br><b>4</b>  |                            |
| DATE:<br><b>08/08/14</b>   | SCALE:<br><b>1:1000@A3</b> |
| APPROVED BY:<br><b>RD</b>  | PRODUCED BY:<br><b>SW</b>  |

Reproduction with the permission of The Controller of Her Majesty's Stationery Office Crown Copyright (c) Licence number: AL 52281A/00 Lockhart Garratt Ltd 8 Melbourn House, Corbygate Business Park, Weldon, Corby, Northants NN17 5JG. Not to be reproduced without the permission of Lockhart Garratt Ltd


7 - 8 Melbourn House  
Corbygate Business Park  
Weldon, Corby  
Northamptonshire NN17 5JG  
01536 408840

Fairfax House  
27 Cromwell Business Park  
Chipping Norton  
Oxfordshire OX7 5SR  
01608 648657

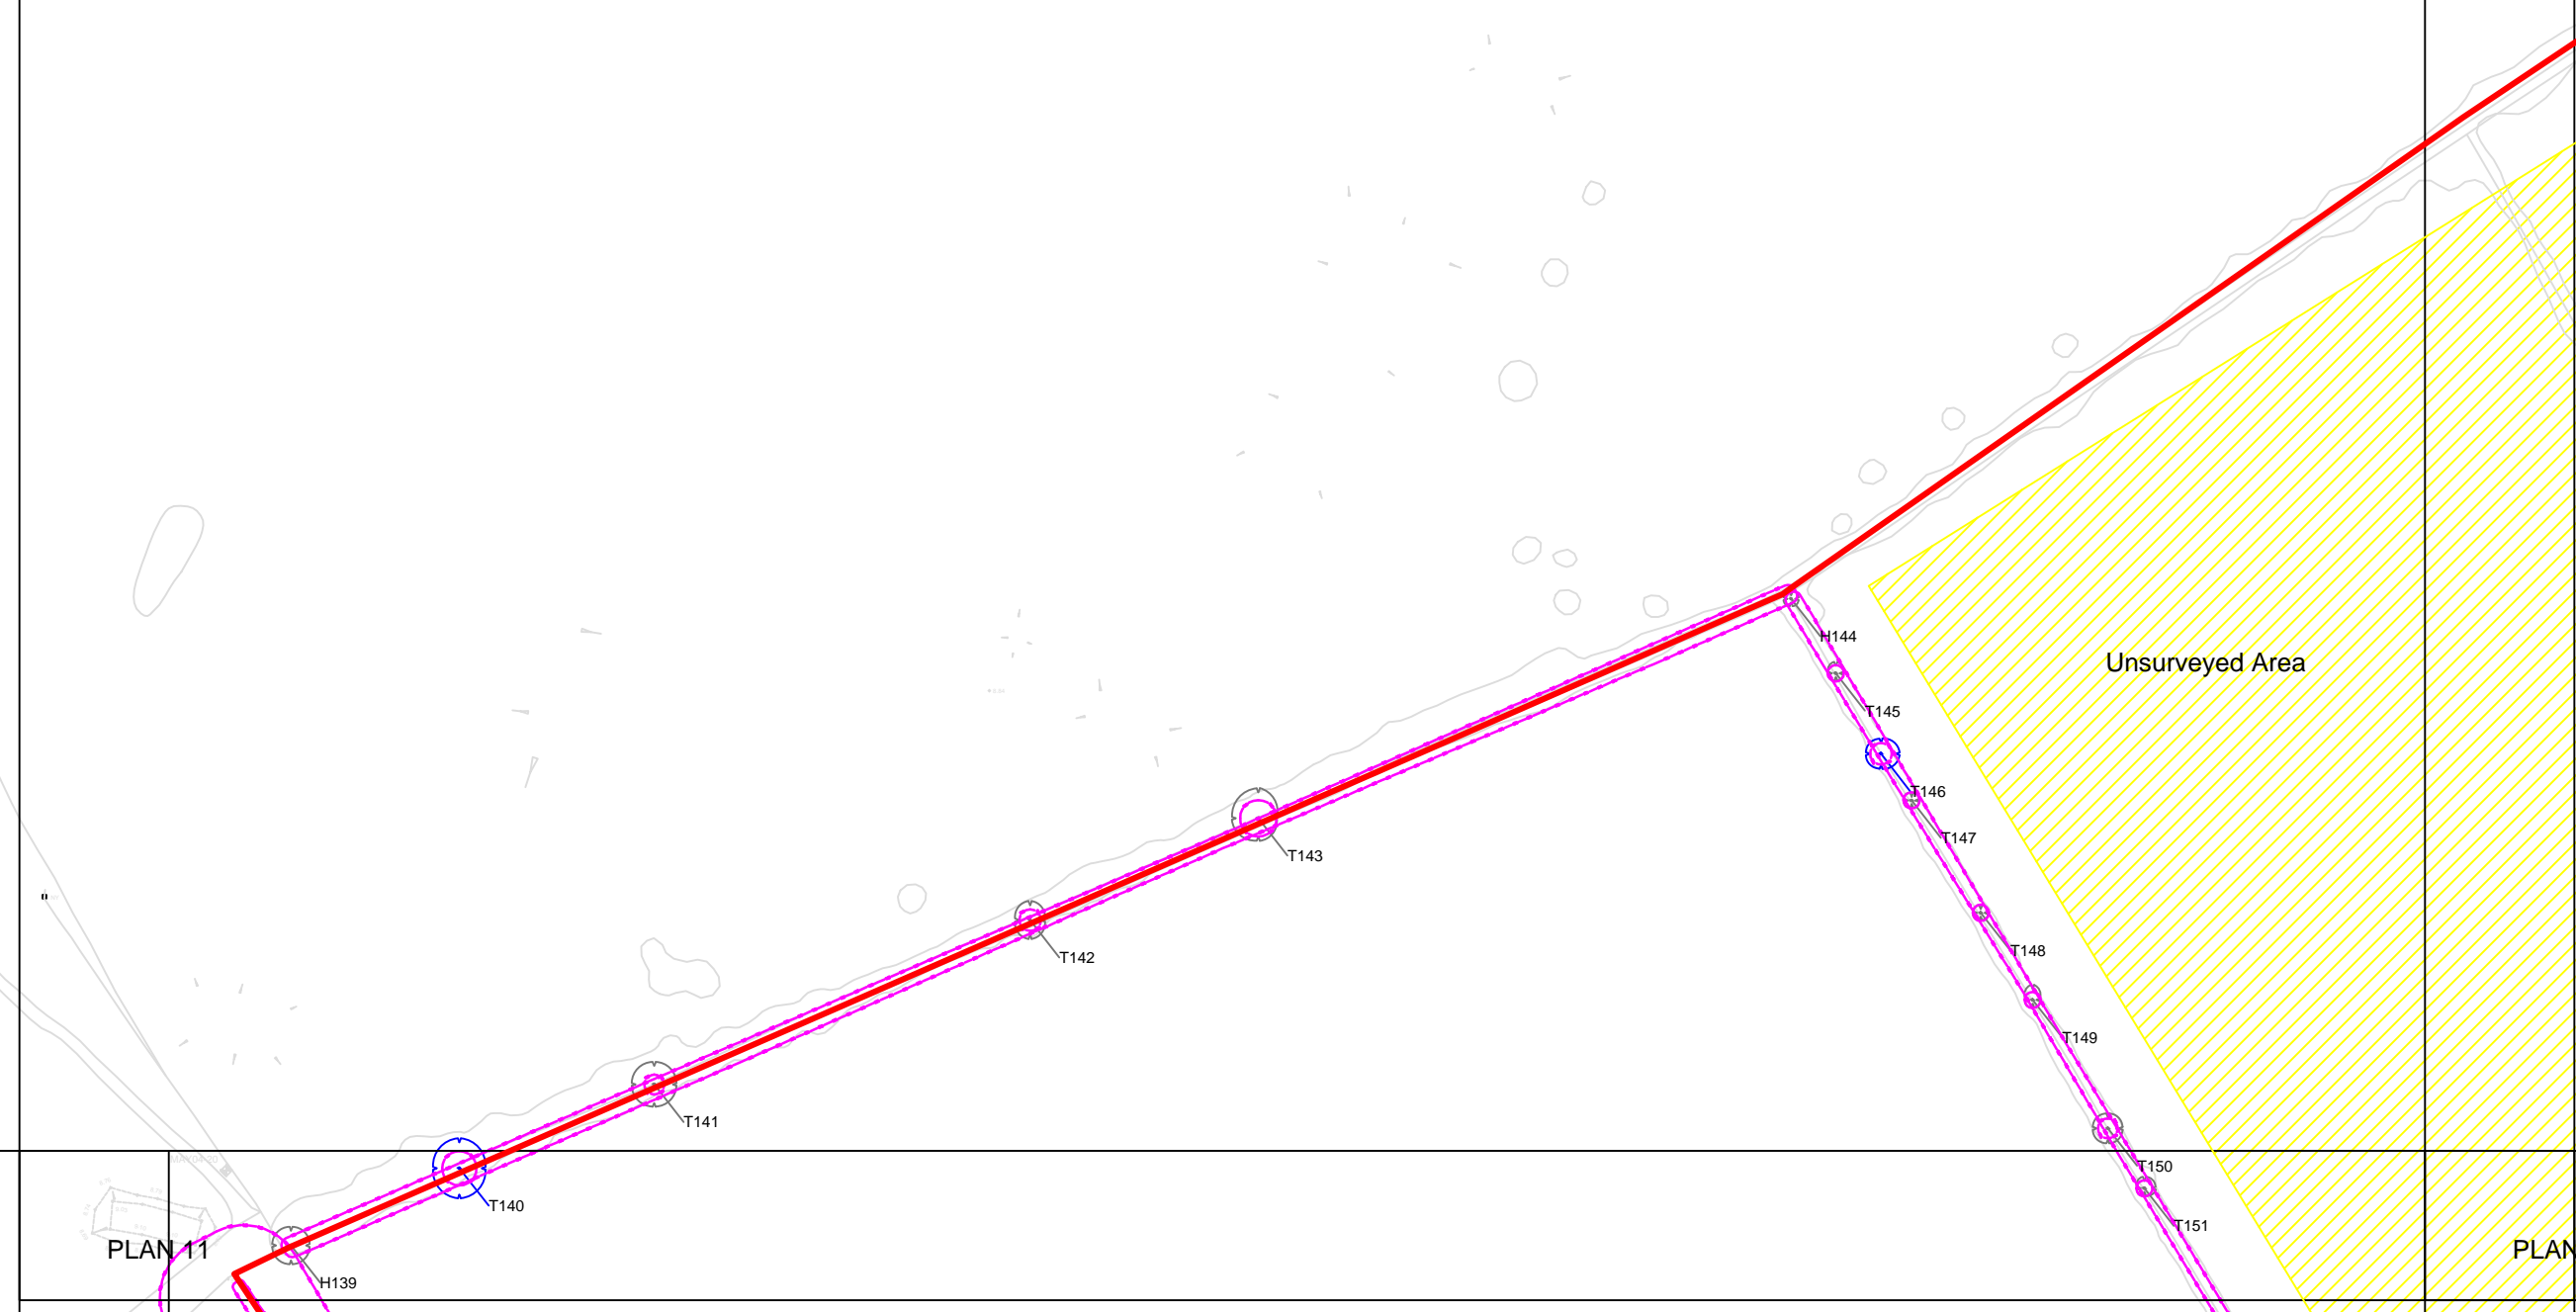





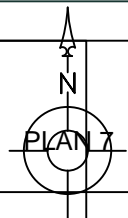

PLAN 11


PLAN 11



PLAN 8

**LEGEND**

-  Category A trees
-  Category B trees
-  Category C trees
-  Category U trees
-  Root Protection Area
-  Indicative Site Boundary

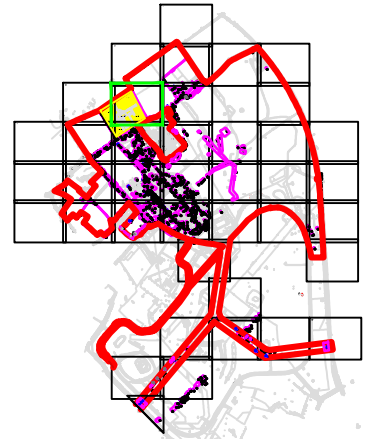

**LOCKHART GARRATT**  
www.lockhart-garratt.co.uk

|  |                            |
|--|----------------------------|
| TITLE:<br><b>TREE CONSTRAINTS PLAN</b>                                     |                            |
| PROJECT/SITE:<br><b>NORTHSTOWE - Plan 7<br/>Phase 2 - Main Development</b> |                            |
| CLIENT:<br><b>ARUP</b>   |                            |
| MAP REF:<br><b>3750/D01/D13-3082</b>                                       |                            |
| REVISION:<br><b>4</b>  |                            |
| DATE:<br><b>08/08/14</b>   | SCALE:<br><b>1:1000@A3</b> |
| APPROVED BY:<br><b>RD</b>  | PRODUCED BY:<br><b>SW</b>  |

Reproduction with the permission of The Controller of Her Majesty's Stationery Office Crown Copyright (c) Licence number: AL 52281A/00 Lockhart Garratt Ltd 8 Melbourn House, Corbygate Business Park, Weldon, Corby, Northants NN17 5JG. Not to be reproduced without the permission of Lockhart Garratt Ltd

7 - 8 Melbourn House  
Corbygate Business Park  
Weldon, Corby  
Northamptonshire NN17 5JG  
01536 408840

Fairfax House  
27 Cromwell Business Park  
Chipping Norton  
Oxfordshire OX7 5SR  
01608 648657

Unsurveyed Area

Unsurveyed Area

Unsurveyed Area

PLAN 12

PLAN 1

G219

T220

T221


T222

G223





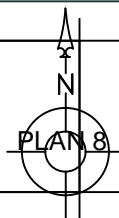

G180


G181

H182



**LEGEND**

-  Category A trees
-  Category B trees
-  Category C trees
-  Category U trees
-  Root Protection Area
-  Indicative Site Boundary

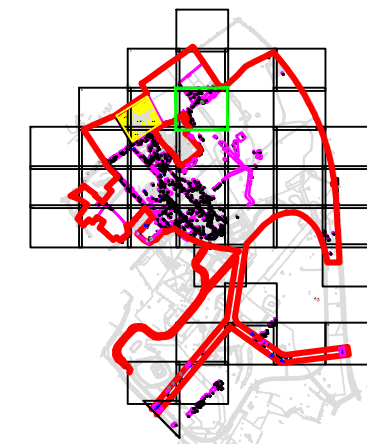


**LOCKHART  
GARRATT**  
www.lockhart-garratt.co.uk


|  |                            |
|--|----------------------------|
| TITLE:<br><b>TREE CONSTRAINTS PLAN</b>                                     |                            |
| PROJECT/SITE:<br><b>NORTHSTOWE - Plan 8<br/>Phase 2 - Main Development</b> |                            |
| CLIENT:<br><b>ARUP</b>   |                            |
| MAP REF:<br><b>3750/D01/D13-3082</b>                                       |                            |
| REVISION:<br><b>4</b>  |                            |
| DATE:<br><b>08/08/14</b>   | SCALE:<br><b>1:1000@A3</b> |
| APPROVED BY:<br><b>RD</b>  | PRODUCED BY:<br><b>SW</b>  |


Reproduction with the permission of The Controller of Her Majesty's Stationery Office Crown Copyright (c) Licence number: AL 52281A/00 Lockhart Garratt Ltd 8 Melbourne House, Corbygate Business Park, Weldon, Corby, Northants NN17 5JG. Not to be reproduced without the permission of Lockhart Garratt Ltd

|  |  |
|--|--|
| 7 - 8 Melbourne House<br>Corbygate Business Park<br>Weldon, Corby<br>Northamptonshire NN17 5JG<br>01536 408840 | Fairfax House<br>27 Cromwell Business Park<br>Chipping Norton<br>Oxfordshire OX7 5SR<br>01608 648657 |
|--|--|





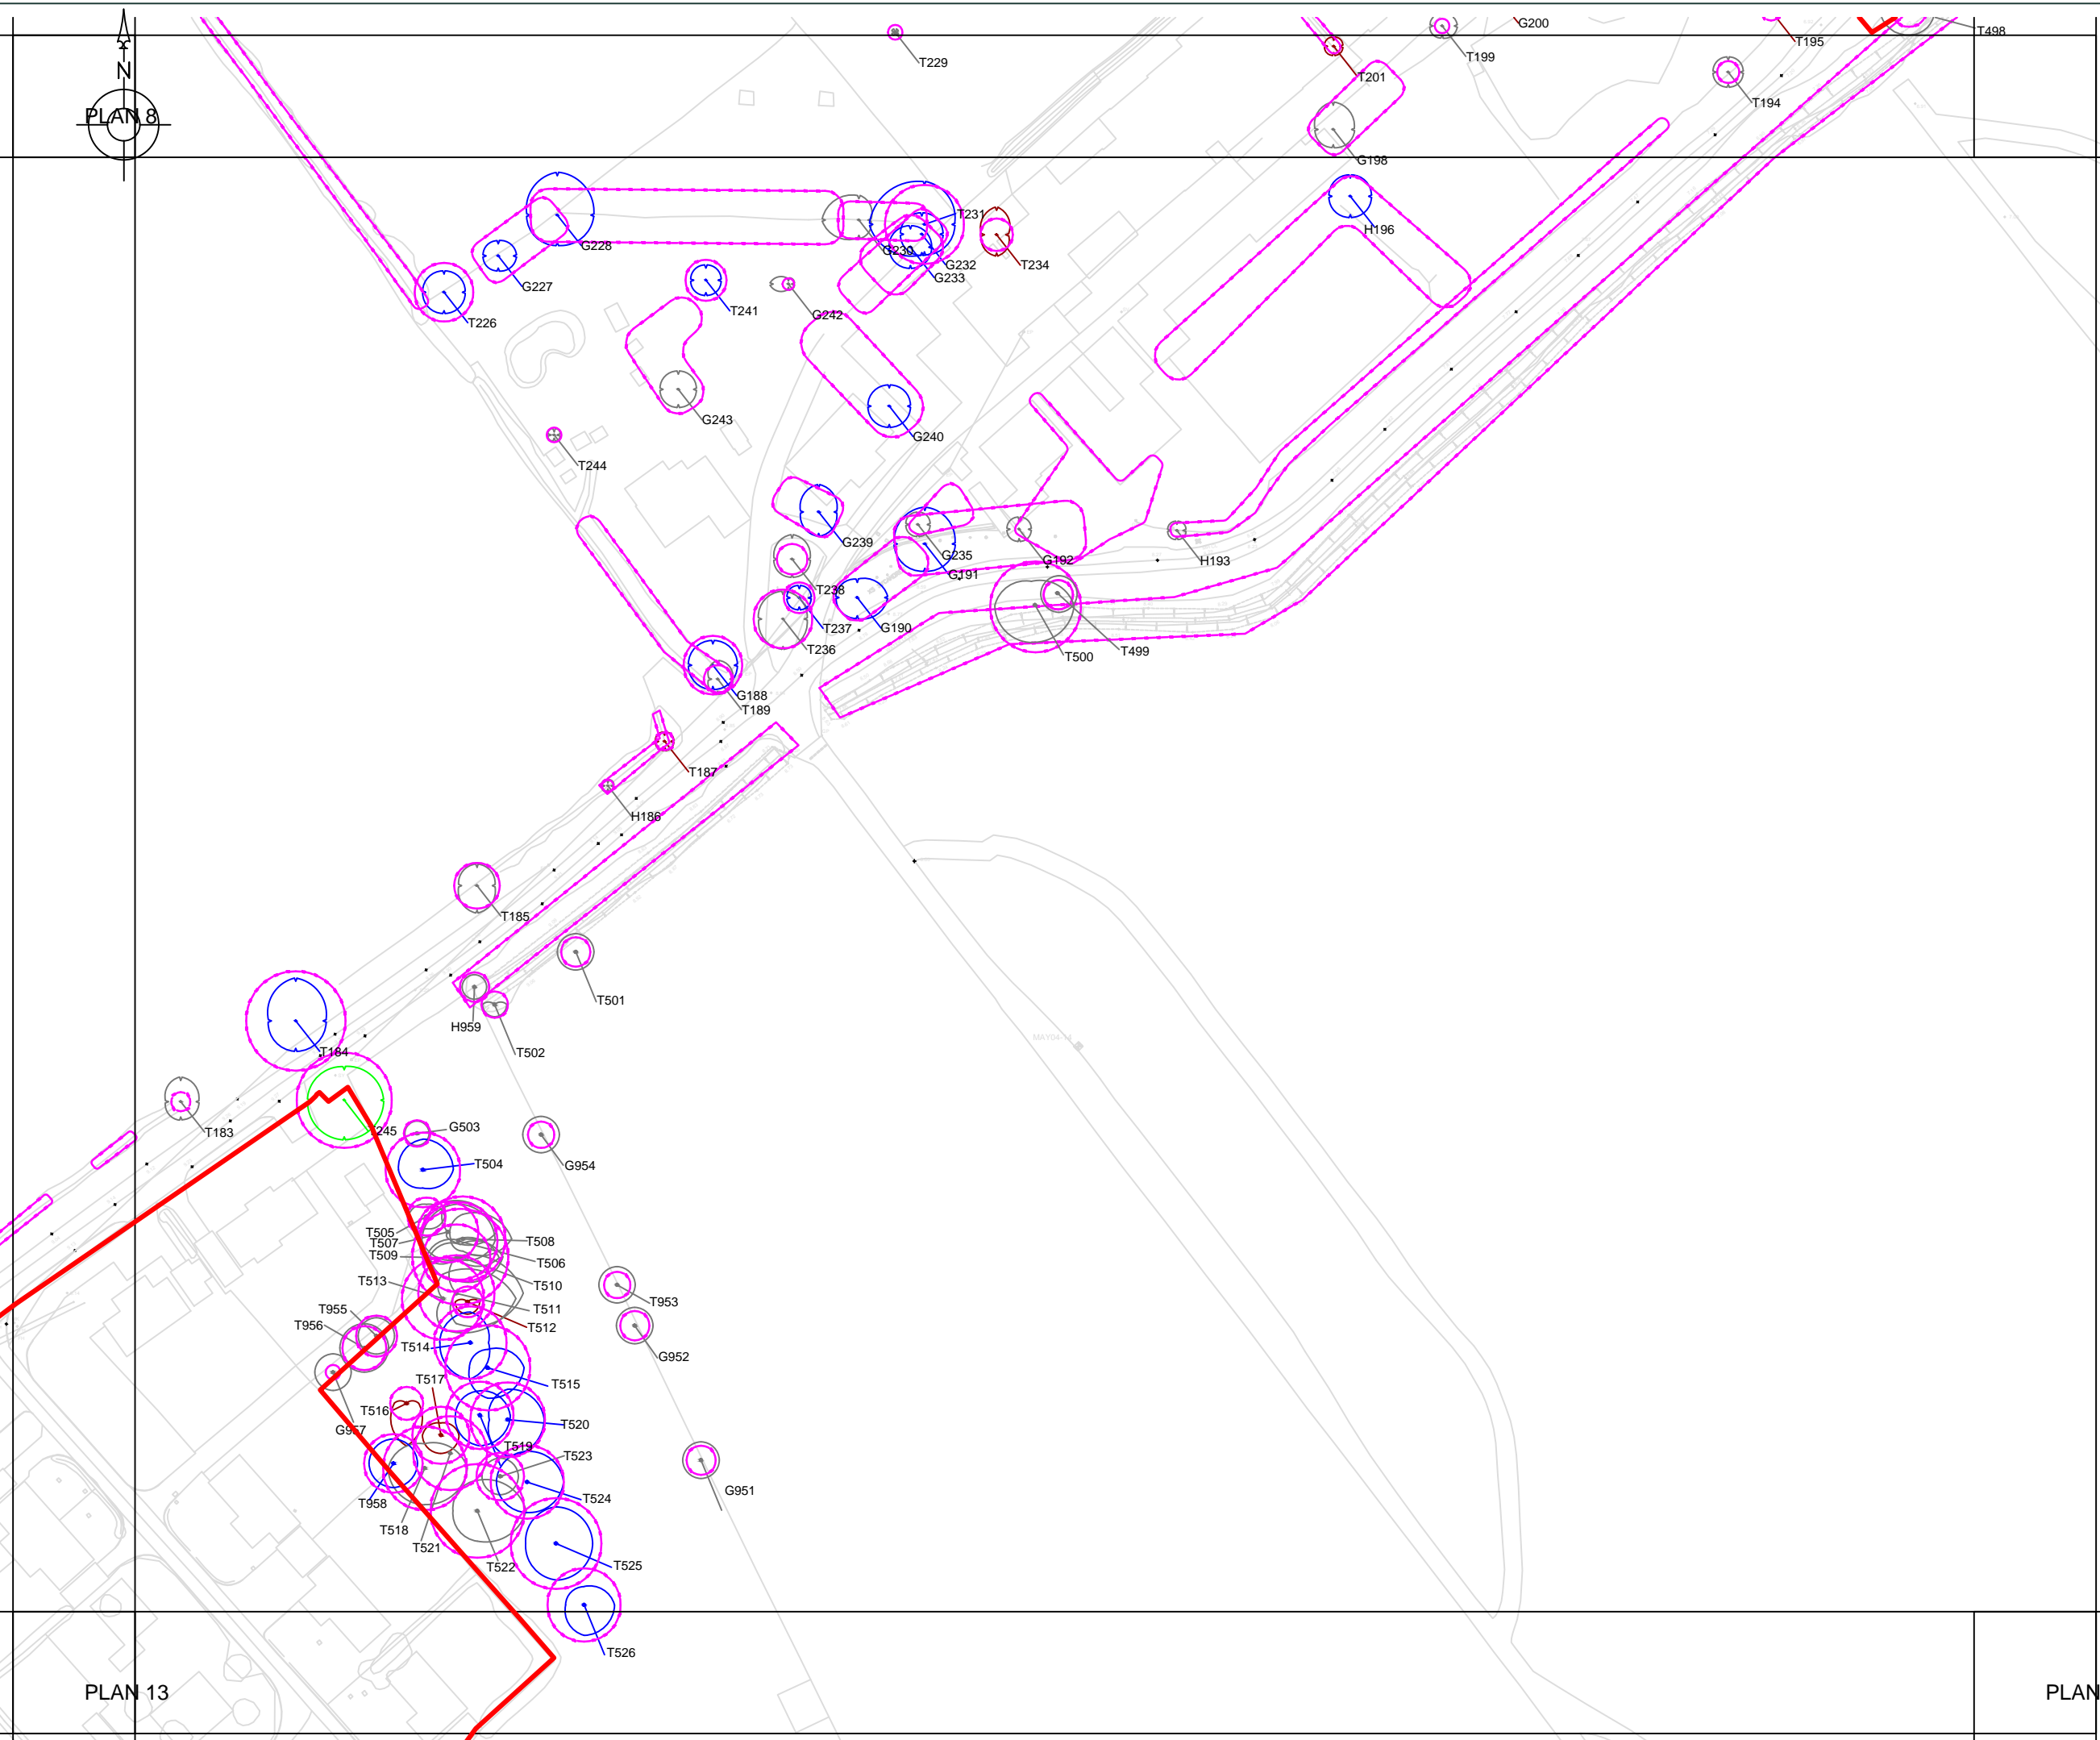

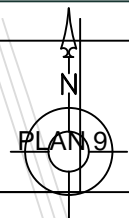PLAN 13


PLAN 1





**LEGEND**

-  Category A trees
-  Category B trees
-  Category C trees
-  Category U trees
-  Root Protection Area
-  Indicative Site Boundary

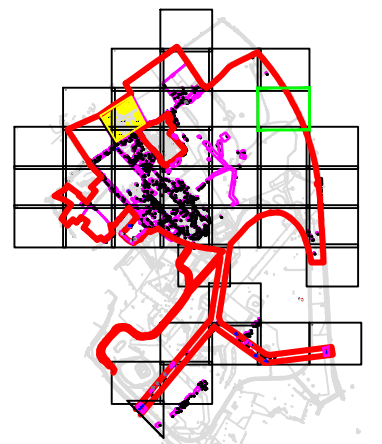

**LOCKHART GARRATT**  
www.lockhart-garratt.co.uk

|  |                            |
|--|----------------------------|
| TITLE:<br><b>TREE CONSTRAINTS PLAN</b>                                     |                            |
| PROJECT/SITE:<br><b>NORTHSTOWE - Plan 9<br/>Phase 2 - Main Development</b> |                            |
| CLIENT:<br><b>ARUP</b>   |                            |
| MAP REF:<br><b>3750/D01/D13-3082</b>                                       |                            |
| REVISION:<br><b>4</b>  |                            |
| DATE:<br><b>08/08/14</b>   | SCALE:<br><b>1:1000@A3</b> |
| APPROVED BY:<br><b>RD</b>  | PRODUCED BY:<br><b>SW</b>  |

Reproduction with the permission of The Controller of Her Majesty's Stationery Office Crown Copyright (c) Licence number: AL 52281A/00 Lockhart Garratt Ltd 8 Melbourn House, Corbygate Business Park, Weldon, Corby, Northants NN17 5JG. Not to be reproduced without the permission of Lockhart Garratt Ltd

|   |  |
|---|--|
| 7 - 8 Melbourn House<br>Corbygate Business Park<br>Weldon, Corby<br>Northamptonshire NN17 5JG<br>01536 408840 | Fairfax House<br>27 Cromwell Business Park<br>Chipping Norton<br>Oxfordshire OX7 5SR<br>01608 648657 |
|---|--|

PLAN 15

PLAN 1

T496