

Legend

- Site Boundary
- Water Course
- Exceeded Cell
- Main Manufacturing Plant Location
- Production Area

REV	DESCRIPTION	BY	DATE	CHK'D	AUTH
1	Exceedance Plots Amended Main Manufacturing Plant Location Added	AW	20/09/12		
0	First Issue	AW	18/09/12		



ATKINS
 Atkins Limited
 Albany Court
 Newcastle Business Park
 Newcastle Upon Tyne
 NE4 7YB
 England
 Telephone +44(0)191 2334466
 Fax +44(0)191 2335224

CLIENT:
Harrow Estates

PROJECT:
**Former Bayer Site
 Hauxton Cambridge**

TITLE:
Trichloromethylbenzene Exceedances

SCALE:	ORIGINAL SIZE:	DESIGNED:	DRAWN:	CHECKED:	AUTHORISED:
1:2000	A3	AW	AW		
OFFICE:	DATE:	DATE:	DATE:	DATE:	DATE:
NCL	18/09/12	18/09/12			
PROJECT NO:	DISCIPLINE:	TYPE:	CODE:	DRG NO:	REV:
5095855	C	-	-	001	1

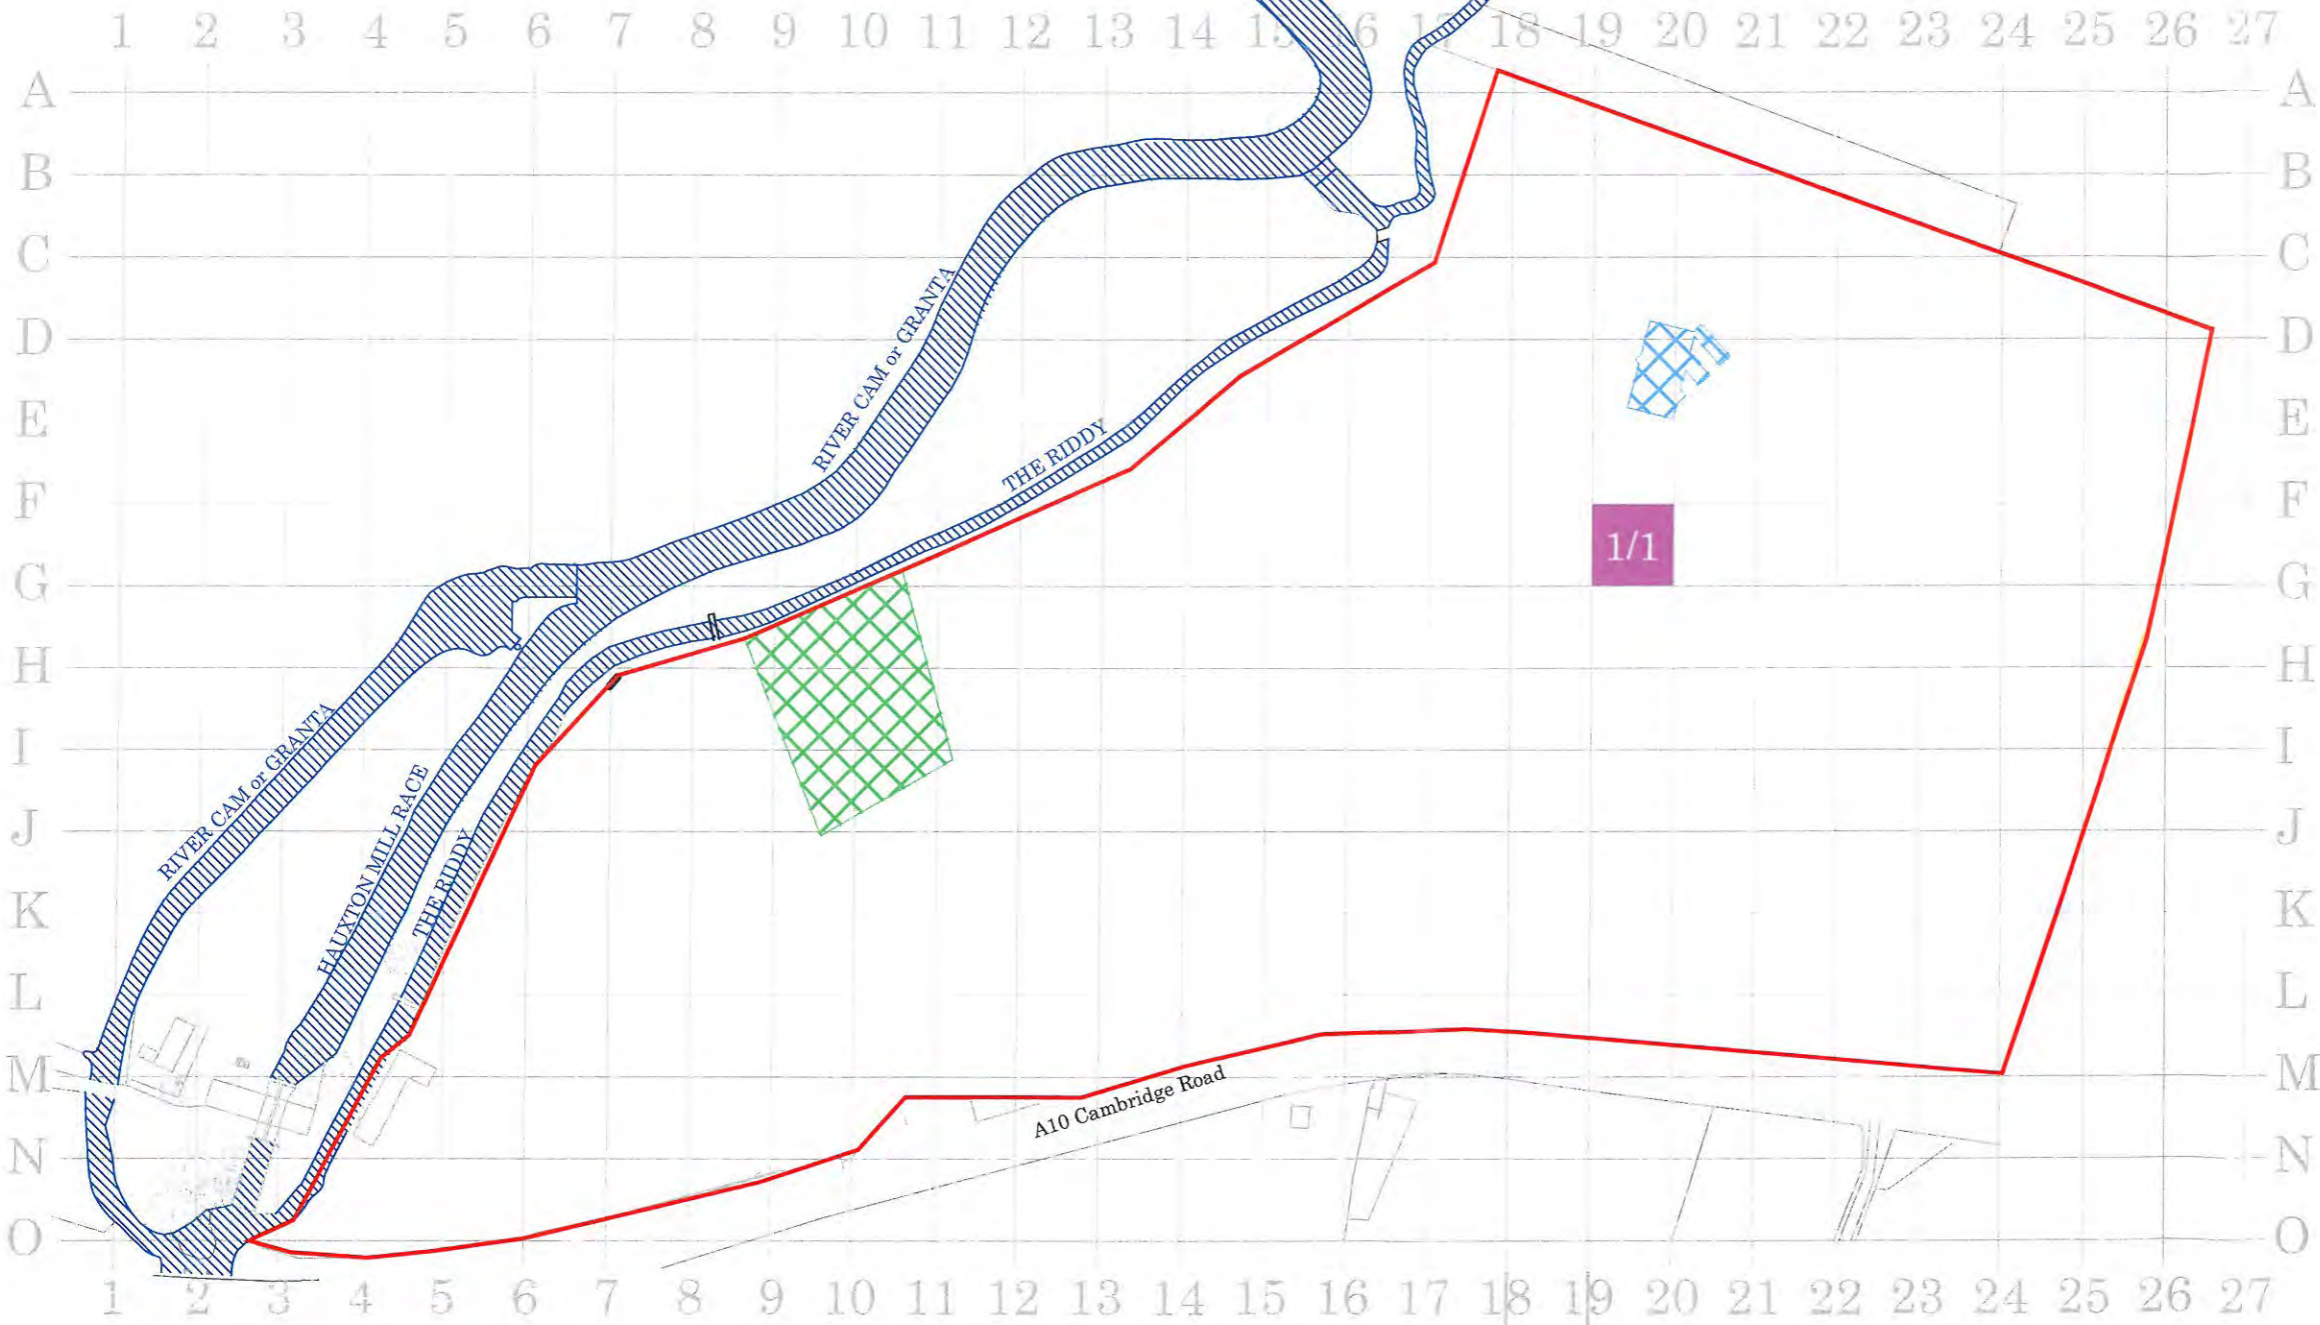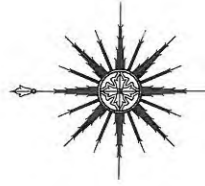

22.0m Square

Legend

- Site Boundary
- Water Course
- Exceeded Cell
- Main Manufacturing Plant Location
- Production Area

REV	DESCRIPTION	BY	DATE	CHK'D	AUTH
1	Exceedance Plots Amended Main Manufacturing Plant Location Added	AW	20/09/12		
0	First Issue	AW	18/09/12		



ATKINS
 Atkins Limited
 Albany Court
 Newcastle Business Park
 Newcastle Upon Tyne
 NE4 7YB
 England
 Telephone +44(0)191 2334466
 Fax +44(0)191 2235224

CLIENT:
Harrow Estates

PROJECT:
**Former Bayer Site
 Hauxton Cambridge**

TITLE:
Dichloromethylbenzene Exceedances

SCALE:	ORIGINAL SIZE:	DESIGNED:	DRAWN:	CHECKED:	AUTHORISED:
1:2000	A3	AW	AW		
	OFFICE:	DATE:	DATE:	DATE:	DATE:
	NCL	18/09/12	18/09/12		
PROJECT NO:	DISCIPLINE:	TYPE:	CODE:	DRG NO:	REV:
5095855	C	-	-	002	1

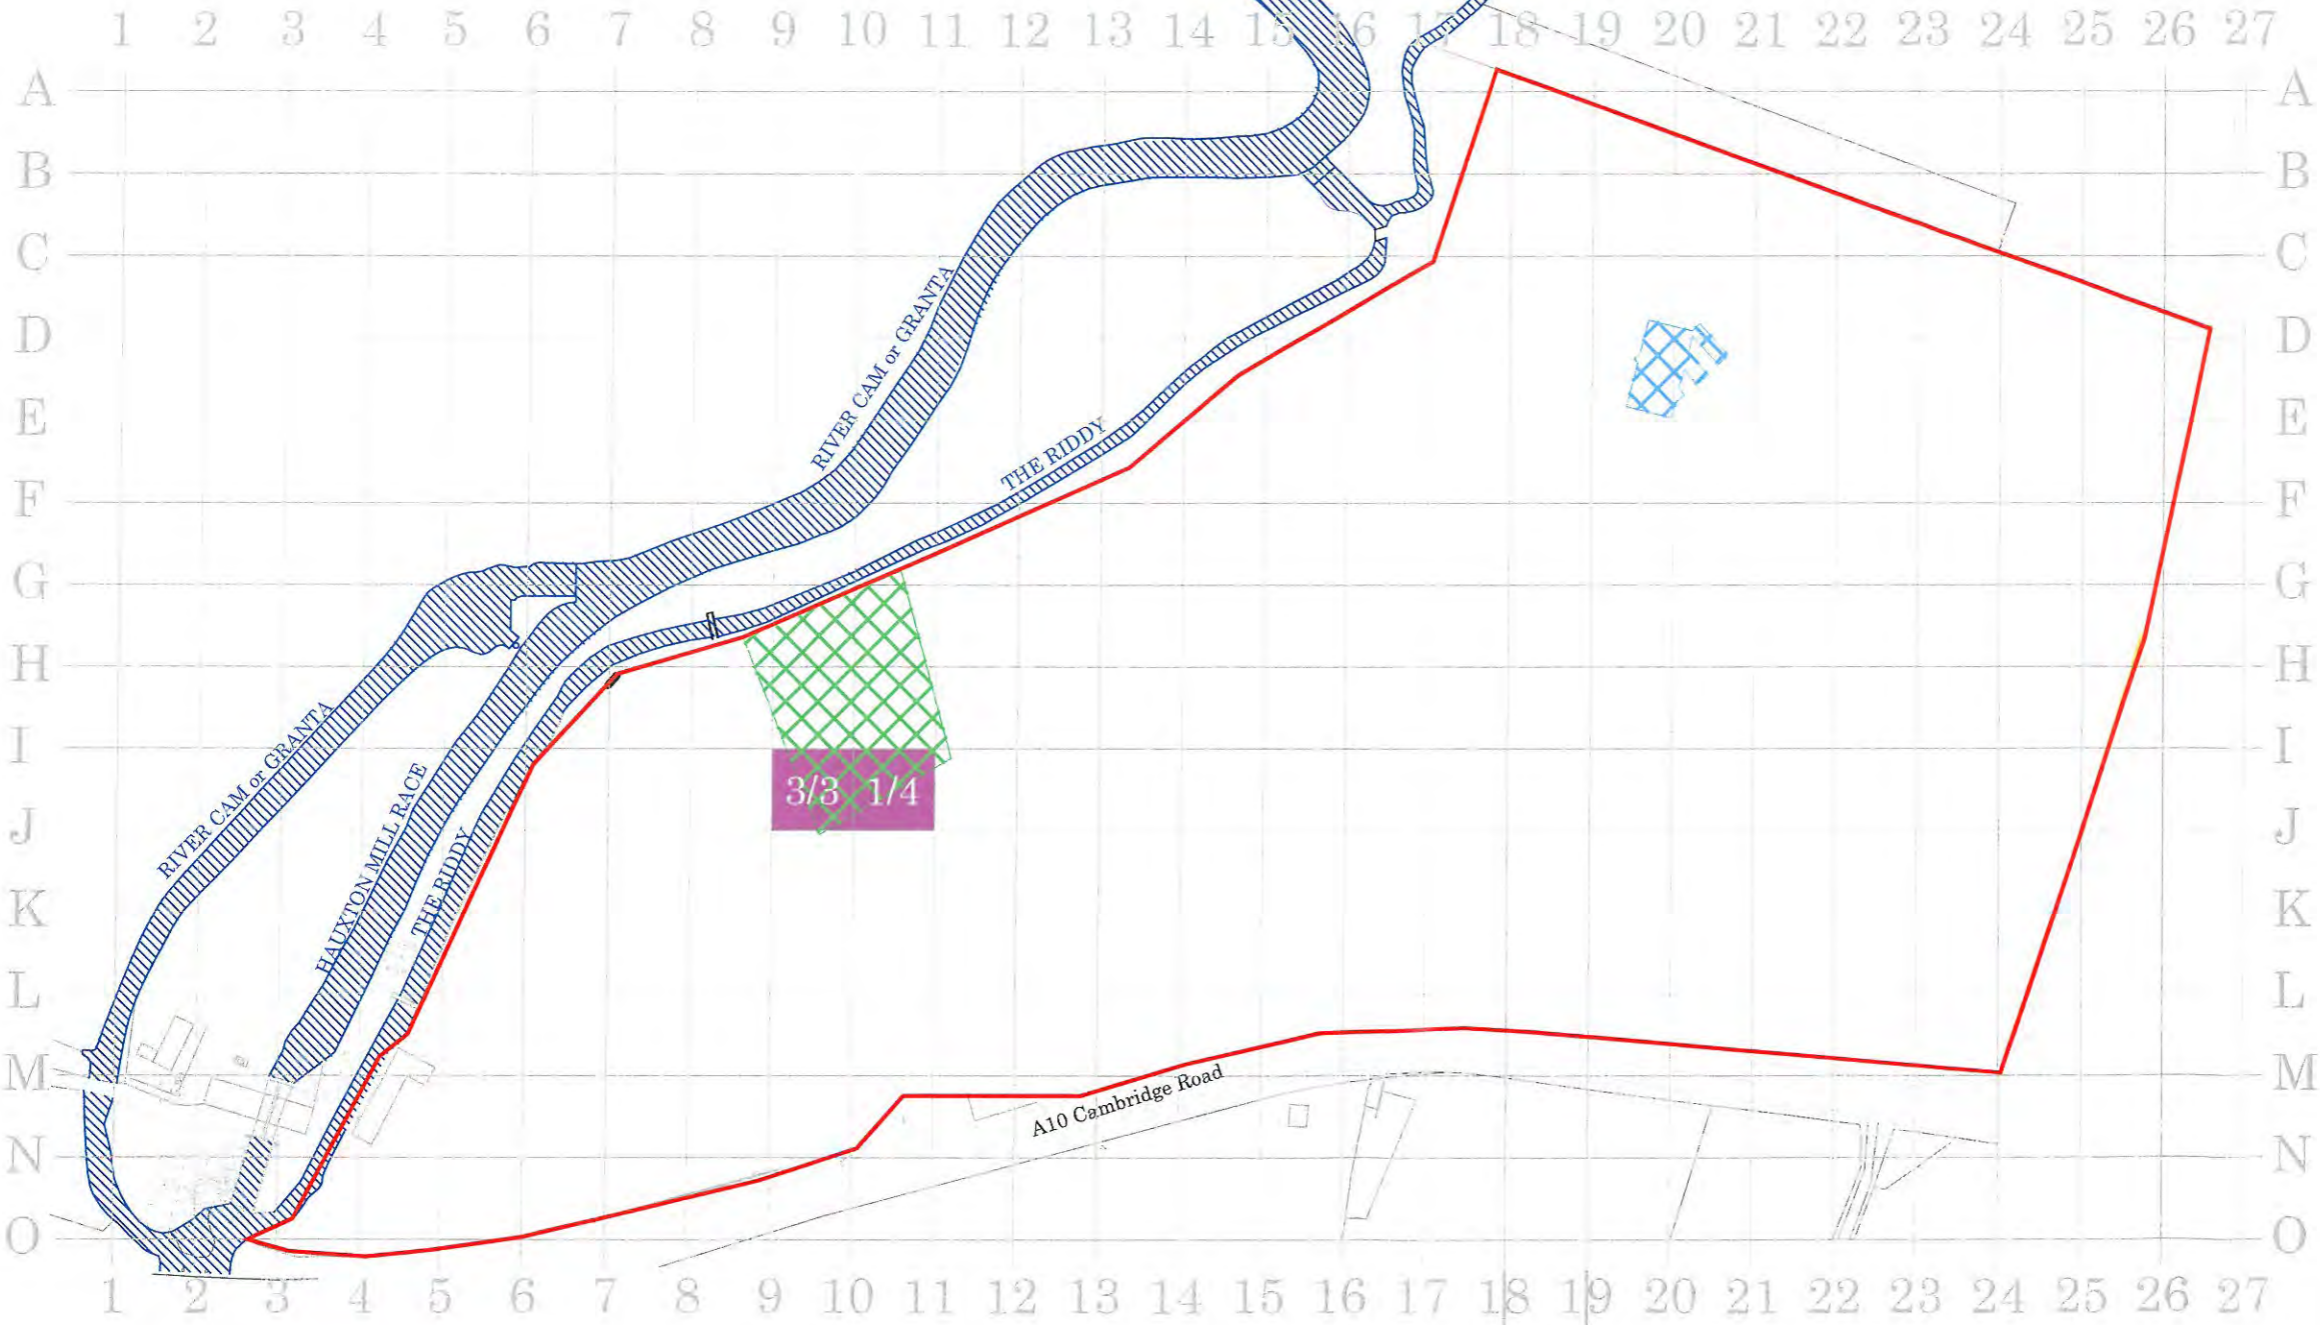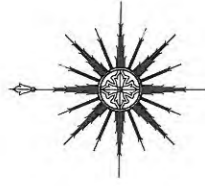

Legend

- Site Boundary
- Water Course
- Exceeded Cell
- Main Manufacturing Plant Location
- Production Area

REV	DESCRIPTION	BY	DATE	CHKD	AUTH
1	Exceedance Plots Amended Main Manufacturing Plant Location Added	AW	20/09/12		
0	First Issue	AW	18/09/12		

ATKINS
 Atkins Limited
 Albany Court
 Newcastle Business Park
 Newcastle Upon Tyne
 NE4 7YB
 England
 Telephone +44(0)191 2334466
 Fax +44(0)191 2332224

CLIENT:
Harrow Estates

PROJECT:
**Former Bayer Site
 Hauxton Cambridge**

TITLE:
1,2-Dichloroethane Exceedances

SCALE:	ORIGINAL SIZE:	DESIGNED:	DRAWN:	CHECKED:	AUTHORISED:
1:2000	A3	AW	AW		
	OFFICE:	DATE:	DATE:	DATE:	DATE:
	NCL	18/09/12	18/09/12		