


Revision	Date	DM	Ckd
-	30.08.19	EM	CB
P1	28.02.20	ROR	ST
consultation responses and feedback			
P2	08.06.20	ROR	PN
P3	00.04.21	ROR	PN
Comments, building form redesigned to fit within outline parameter plan			

The scaling of this drawing cannot be assured

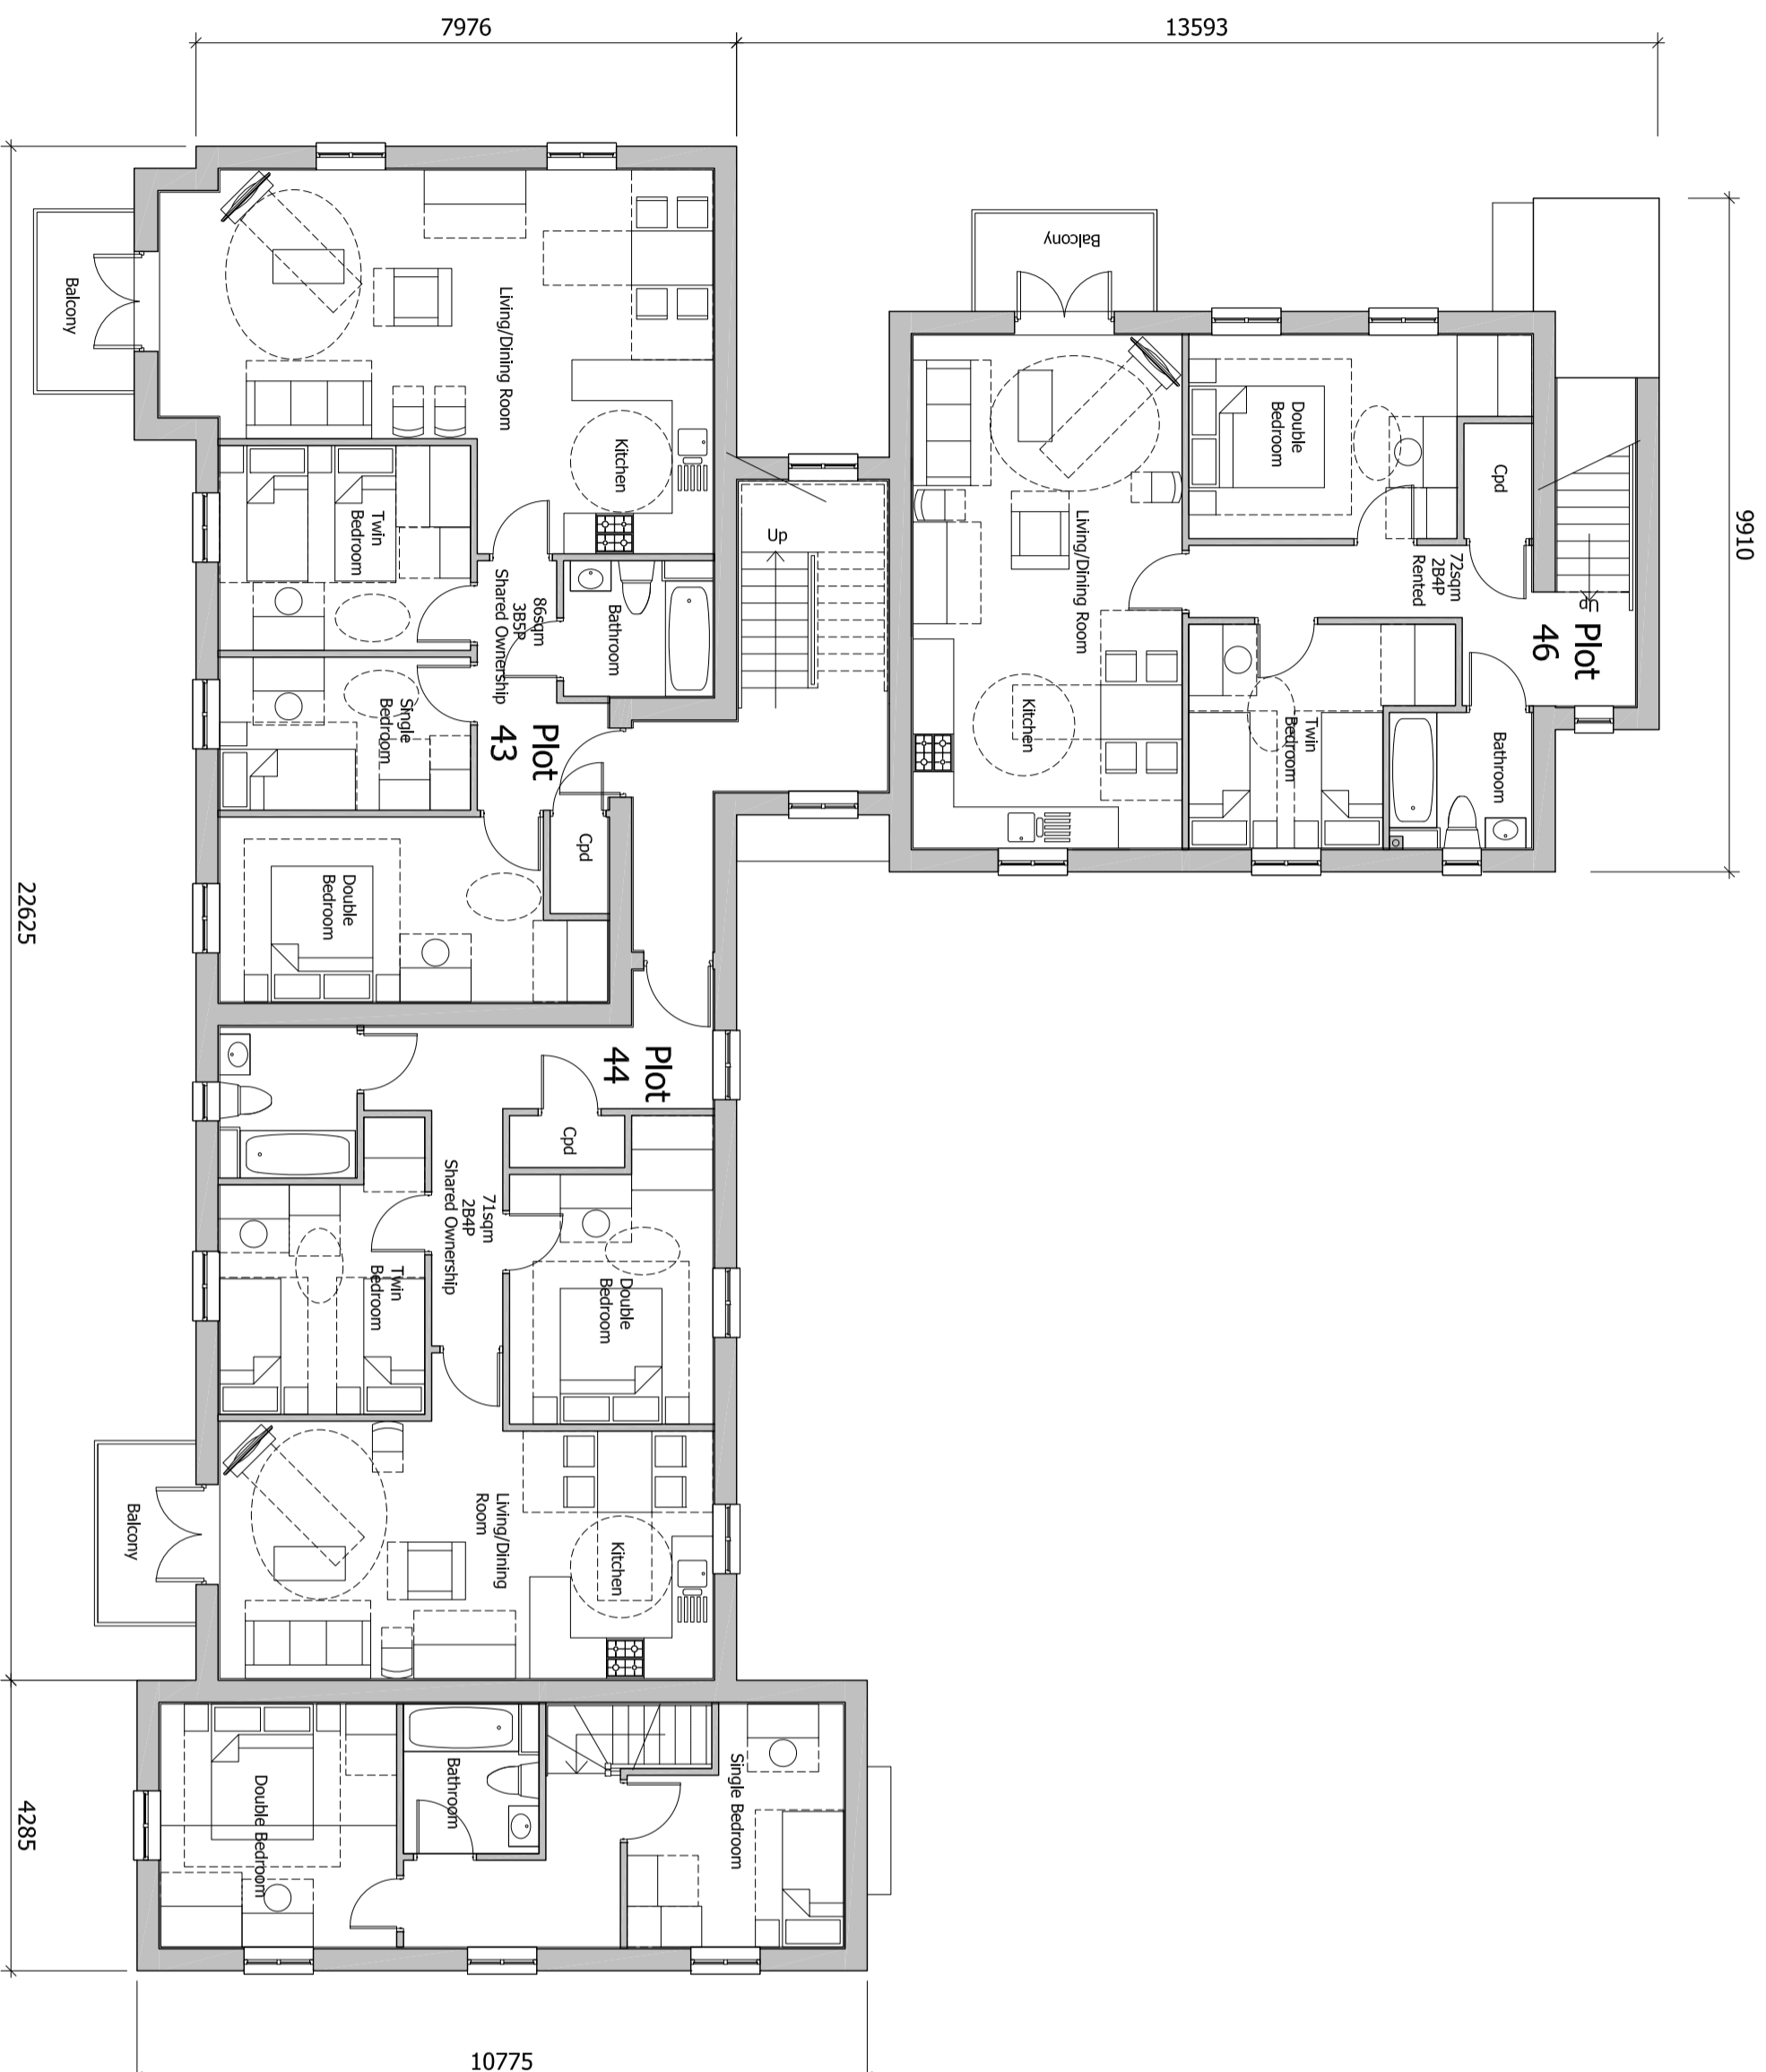

PLANNING

Project
**LAND AT TEVERSHAM ROAD
 FULBOURN**

Drawing Title
**APARTMENT BLOCK B
 FIRST FLOOR**

Date	Scale	Drawn by	Check by
15.07.19	1:100@A2	EM	SB
Project No	Drawing No	Revision	
28815	28815-P11-101	P3	

