


01 Short section AA

1 Milton Avenue S4 office

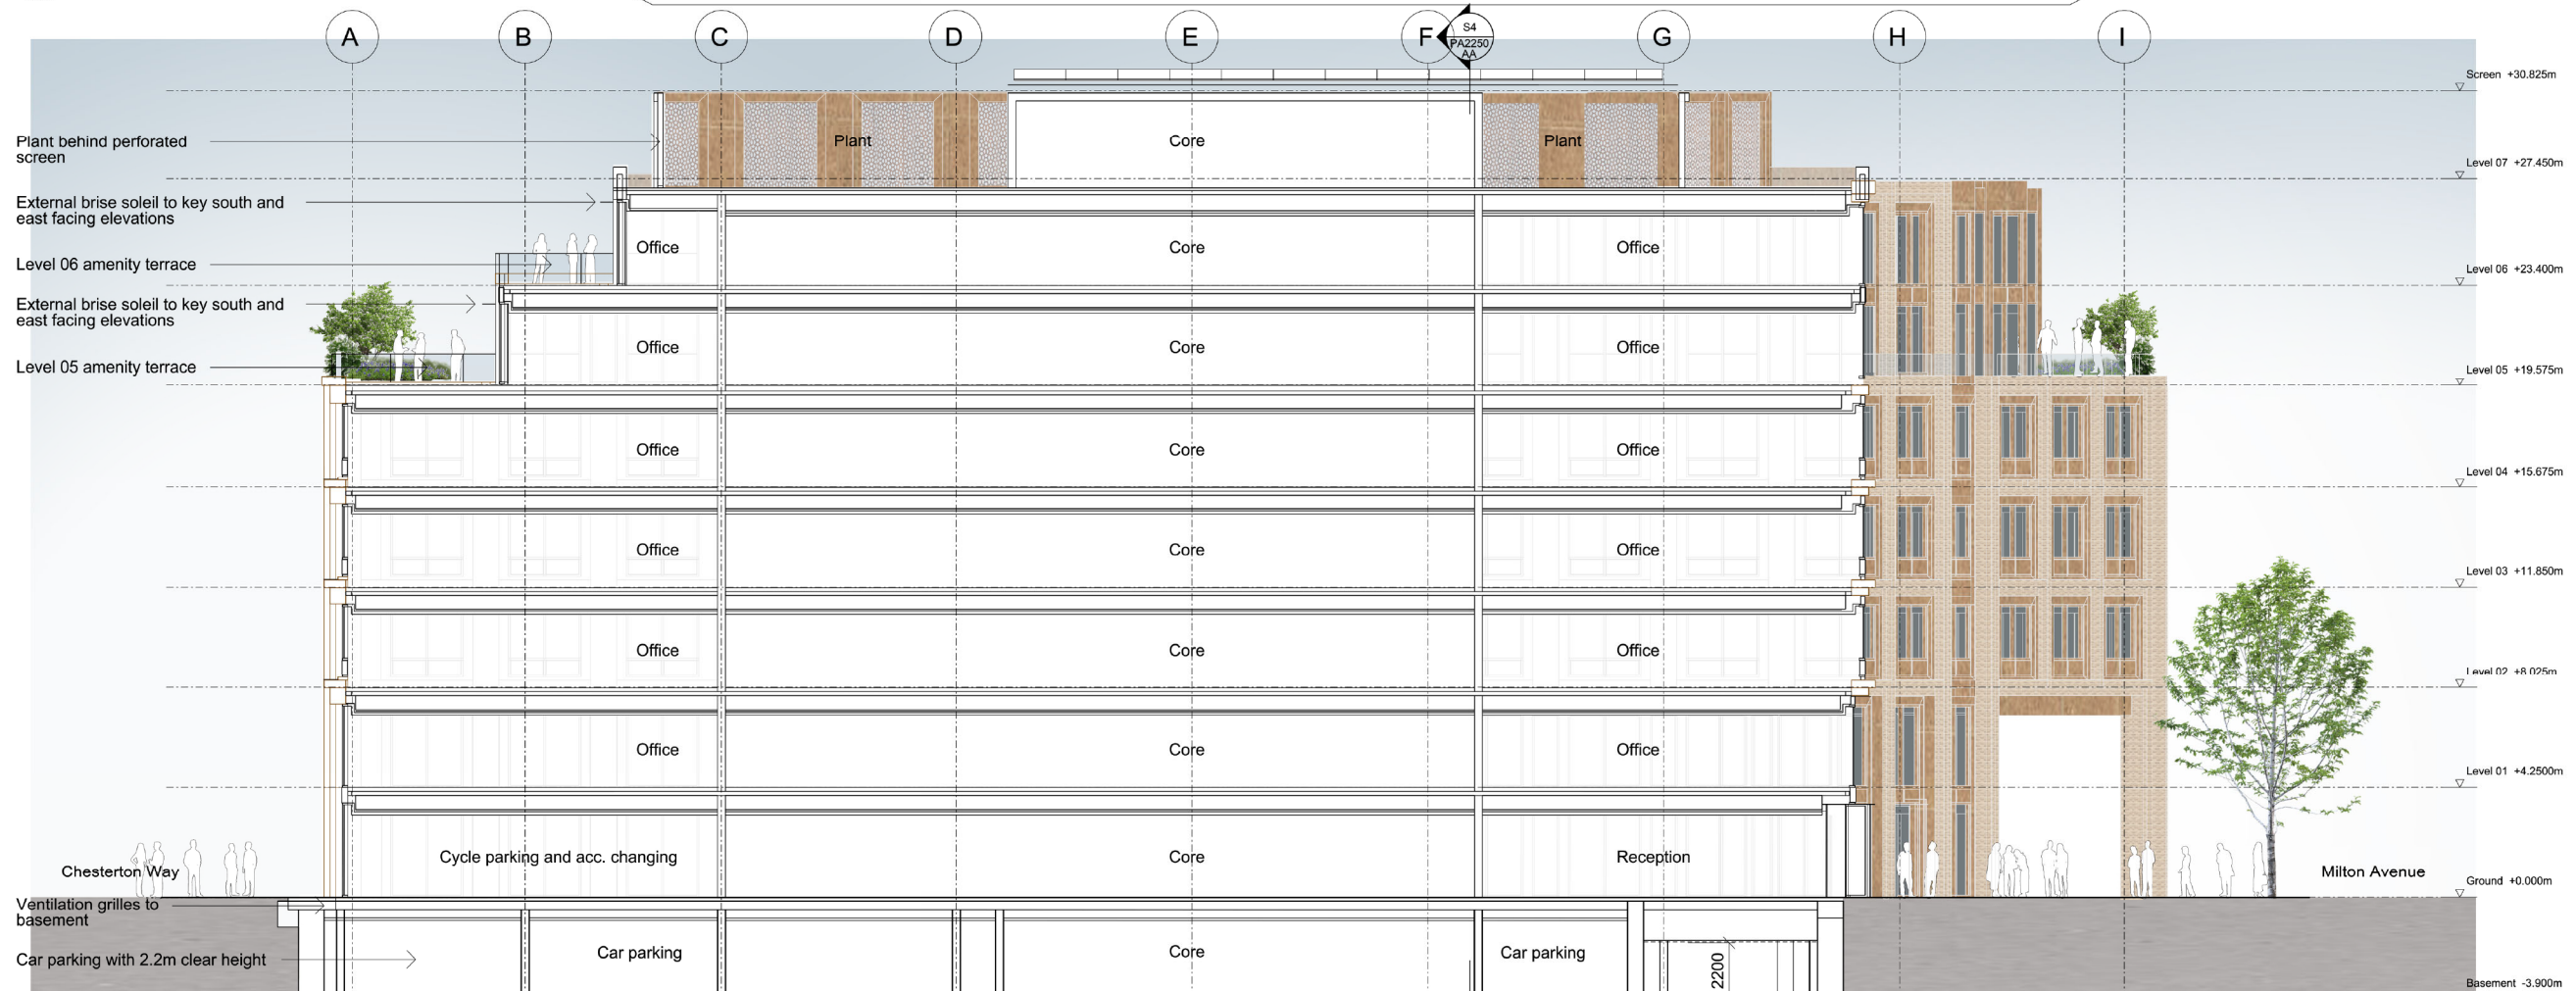

02 Long section BB

1 Milton Avenue S4 office

Illustrative rendered elevation - please note planting is indicative, refer to landscape architect's plans for location and details

1:100

- General Notes
1. Dimensions are in millimetres unless stated otherwise.
  2. Levels are in metres AOD unless stated otherwise.
  3. Dimensions govern. Do not scale off drawing.
  4. All dimensions to be verified on site before proceeding.
  5. All discrepancies to be notified in writing to Make Limited.
- © Make Limited 2022

|     |          |                     |     |
|-----|----------|---------------------|-----|
| 01  | 07.10.22 | Planning submission | GW  |
| 00  | 27.05.22 | Planning submission | GW  |
| Rev | Date     | Reason For Issue    | Chk |

**FOR PLANNING**  
DRAWING STATUS

**make**  
32 Cleveland Street  
London, W1T 4JY  
tel +44 (0) 20 7836 5151  
info@makearchitects.com  
www.makearchitects.com

Client  
**BROOKGATE**



Project  
Cambridge North Masterplan

Drawing Title  
S4 Section AA and Section BB  
(Short and Long Section)

|             |            |          |
|-------------|------------|----------|
| Scale       | Paper Size | Date     |
| 1: 100      | @A0        | 27.05.22 |
| Project No. | Draw No.   | Rev No.  |
| 1781        | PA2250     | 01       |