



NOTES

DO NOT SCALE FROM THIS DRAWING TO BE READ IN COLOUR


Contractors, sub-contractors and suppliers are to verify any critical dimensions on site prior to commencing work, fabrication or construction of any elements.

Any discrepancies or errors must be brought to the attention of Robert Myers Associates. All structural elements are shown indicatively. For all elements of structure, refer to structural engineers' and specialist sub-contractor/fabricators' design, detail and specification.

The drawings are to be read in conjunction with all relevant landscape architect, consultant and specialist drawings.

This drawing is to be read specifically in conjunction with:
630_01(MP)104 Chesterton Way; and
630_01(MP)105 Chesterton Way.

LOCATION PLAN SCALE: NTS

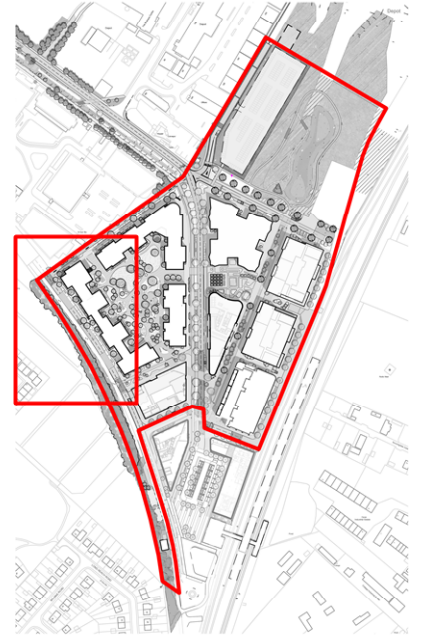

EXISTING ALLOTMENTS

PURPOSE OF ISSUE

Rev:	Date:	Drawing Status:
P1	27.05.22	FOR PLANNING
P2	07.10.22	FOR PLANNING

REVISIONS

Rev:	Date:	Description:
P1	27.05.22	First Issue
P2	07.10.22	Updates to officer and Camcycle comments

CAMBRIDGE NORTH

Client: Brookgate

Drawing: Chesterton Way 1 of 3

Project No: 630_01

Drawing No: 630_01(MP)103

Scale: 1:500

Date: May 2022

Checked: JB

Rev: P2

Drawn: EH

PM Checked: RM



13-15 Covent Garden
Cambridge
CB1 2HS

Tel: +44 (0) 1223 351400

info@robertmyers-associates.co.uk
www.robertmyers-associates.co.uk

DO NOT SCALE FROM THIS DRAWING
© Robert Myers Associates

Landscape Plan - Chesterton Way 2 of 3 - cut line contd.

