


NOTES

DO NOT SCALE FROM THIS DRAWING
 TO BE READ IN COLOUR
 Contractors, sub-contractors and suppliers are to verify any critical dimensions on site prior to commencing work, fabrication or construction of any elements. Any discrepancies or errors must be brought to the attention of Robert Myers Associates.
 All structural elements are shown indicatively. For all elements of structure, refer to structural engineers' and specialist sub-contractor/fabricators' design, detail and specification.
 The drawings are to be read in conjunction with all relevant landscape architect, consultant and specialist drawings.
 This drawing is to be read specifically in conjunction with:
 630_01(MP)001 Landscape Masterplan; and
 630_01(MP)301 Residential Masterplan.

LOCATION PLAN

SCALE: NTS

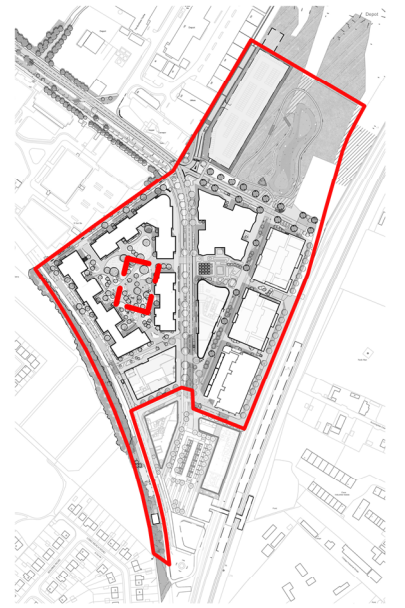

Timber planks crossing 'scrapes' for playful and quick entry to play space

Seating for use by residents or carers, integrated into design



Permeable paving


Lawn mounds

Shallow 'scrapes' with moisture tolerant planting

Low hedge separating older and younger children

Artificial lawn mound with slide

Seating and social areas for carers and residents

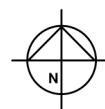

PURPOSE OF ISSUE

Rev:	Date:	Drawing Status:
P1	27.05.22	FOR PLANNING

REVISIONS

Rev:	Date:	Description:
P1	27.05.22	First Issue

P-1 Play Areas - LEAP and LAP - Plan
 Scale 1:250 @ A3

CAMBRIDGE NORTH

Client: Brookgate
 Drawing: Play Areas -LEAP and LAP
 Project No: 630_01
 Drawing No: 630_01(MP)304
 Scale: 1:250
 Date: May 2022
 Checked: JB
 Rev: P1
 Drawn: EH
 PM Checked: RM

Robert Myers Associates
 LANDSCAPE ARCHITECTURE

13-15 Covent Garden
 Cambridge
 CB1 2HS
 Tel: +44 (0) 1223 351400

info@robertmyers-associates.co.uk
 www.robertmyers-associates.co.uk

DO NOT SCALE FROM THIS DRAWING
 © Robert Myers Associates