


S-1 Station Row - Swale Steps- Section
Scale 1:75 @ A3

NOTES
 DO NOT SCALE FROM THIS DRAWING
 TO BE READ IN COLOUR
 Contractors, sub-contractors and suppliers are to verify any critical dimensions on site prior to commencing work, fabrication or construction of any elements. Any discrepancies or errors must be brought to the attention of Robert Myers Associates.
 All structural elements are shown indicatively. For all elements of structure, refer to structural engineers' and specialist sub-contractor/fabricators' design, detail and specification.
 The drawings are to be read in conjunction with all relevant landscape architect, consultant and specialist drawings.
 This drawing is to be read specifically in conjunction with:
 630_01(MP)001 Landscape Masterplan; and
 630_01(MP)203 Station Row.

LOCATION PLAN SCALE: NTS

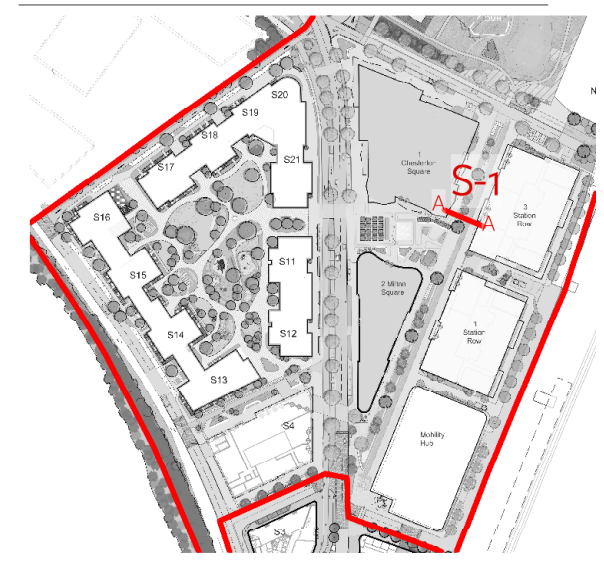

PURPOSE OF ISSUE


Rev:	Date:	Drawing Status:
P1	27.05.22	FOR PLANNING

REVISIONS

Rev:	Date:	Description:
P1	27.05.22	First Issue

CAMBRIDGE NORTH

Client:	Brookgate
Drawing:	Station Row - Swale Steps
Project No:	630_01
Drawing No:	630_01(SC) 003
Scale:	1:75 @A3
Date:	May 2022
Checked:	JB
Rev:	P1
Drawn:	EH
PM Checked:	RM

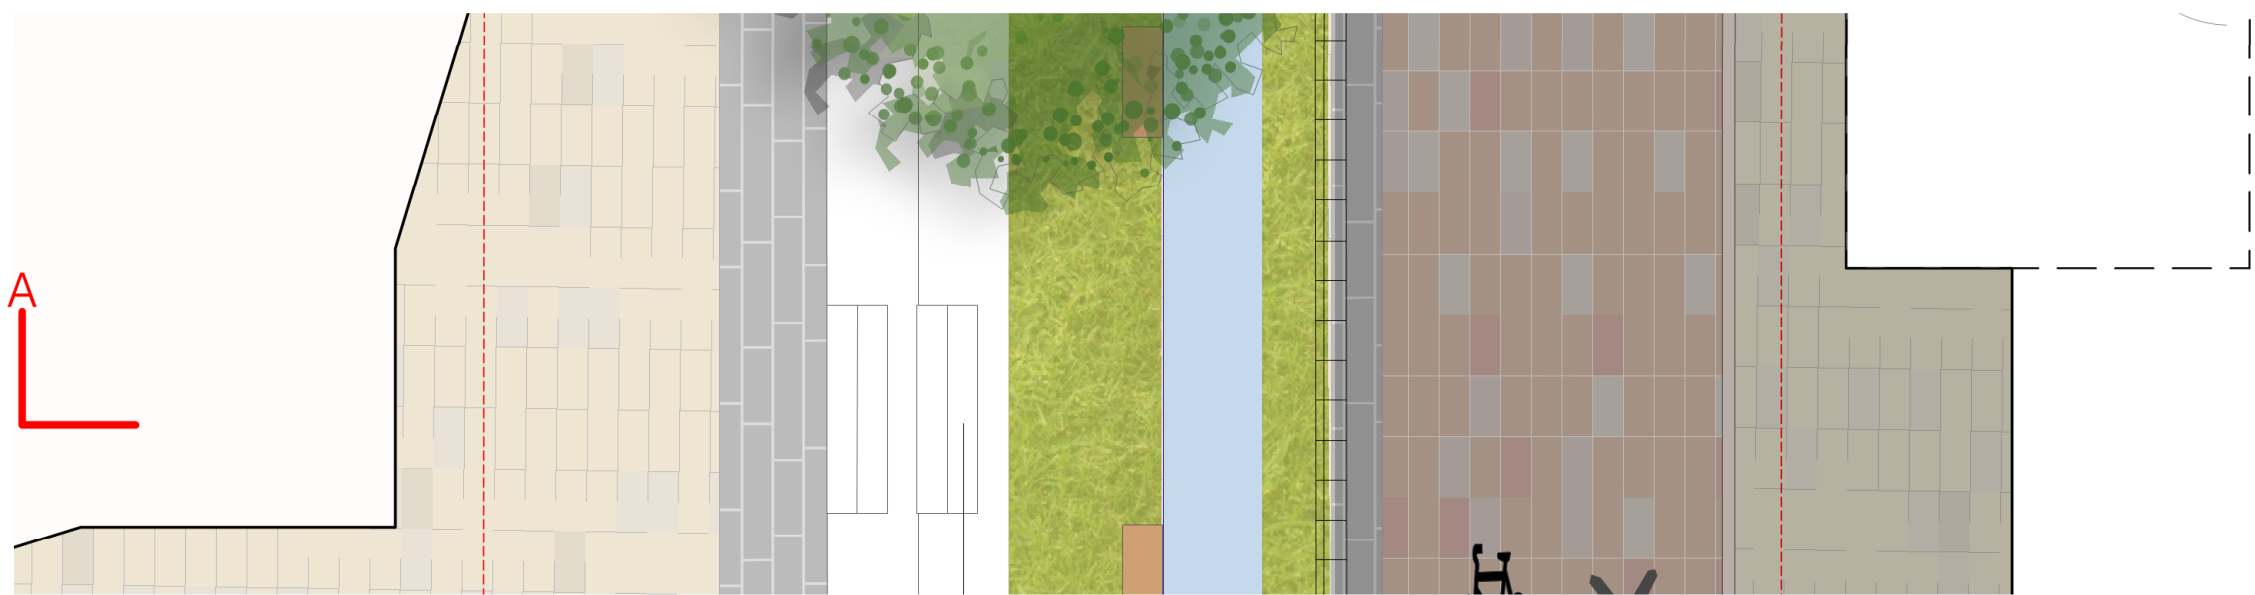

P-1 Station Row - Swale Steps- Plan
Scale 1:75 @ A3

- Tree refer to drawing 630_01(MP)007 Tree Strategy
- Paving setts 100x100x80mm (LxWxH)
- Cambridge kerb 125mm width, 25mm upstand
- Planting Mix D refer to 630_01(MP)005 Planting Strategy
- Concrete block pavers 300x600x80mm (LxWxH)
- Railing
- Cycle lane concrete block pavers 300x600x80mm (LxWxH)
- Permanent water

Robert Myers Associates
 LANDSCAPE ARCHITECTURE

13-15 Covent Garden
 Cambridge
 CB1 2HS
 Tel: +44 (0) 1223 351400
 info@robertmyers-associates.co.uk
 www.robertmyers-associates.co.uk