






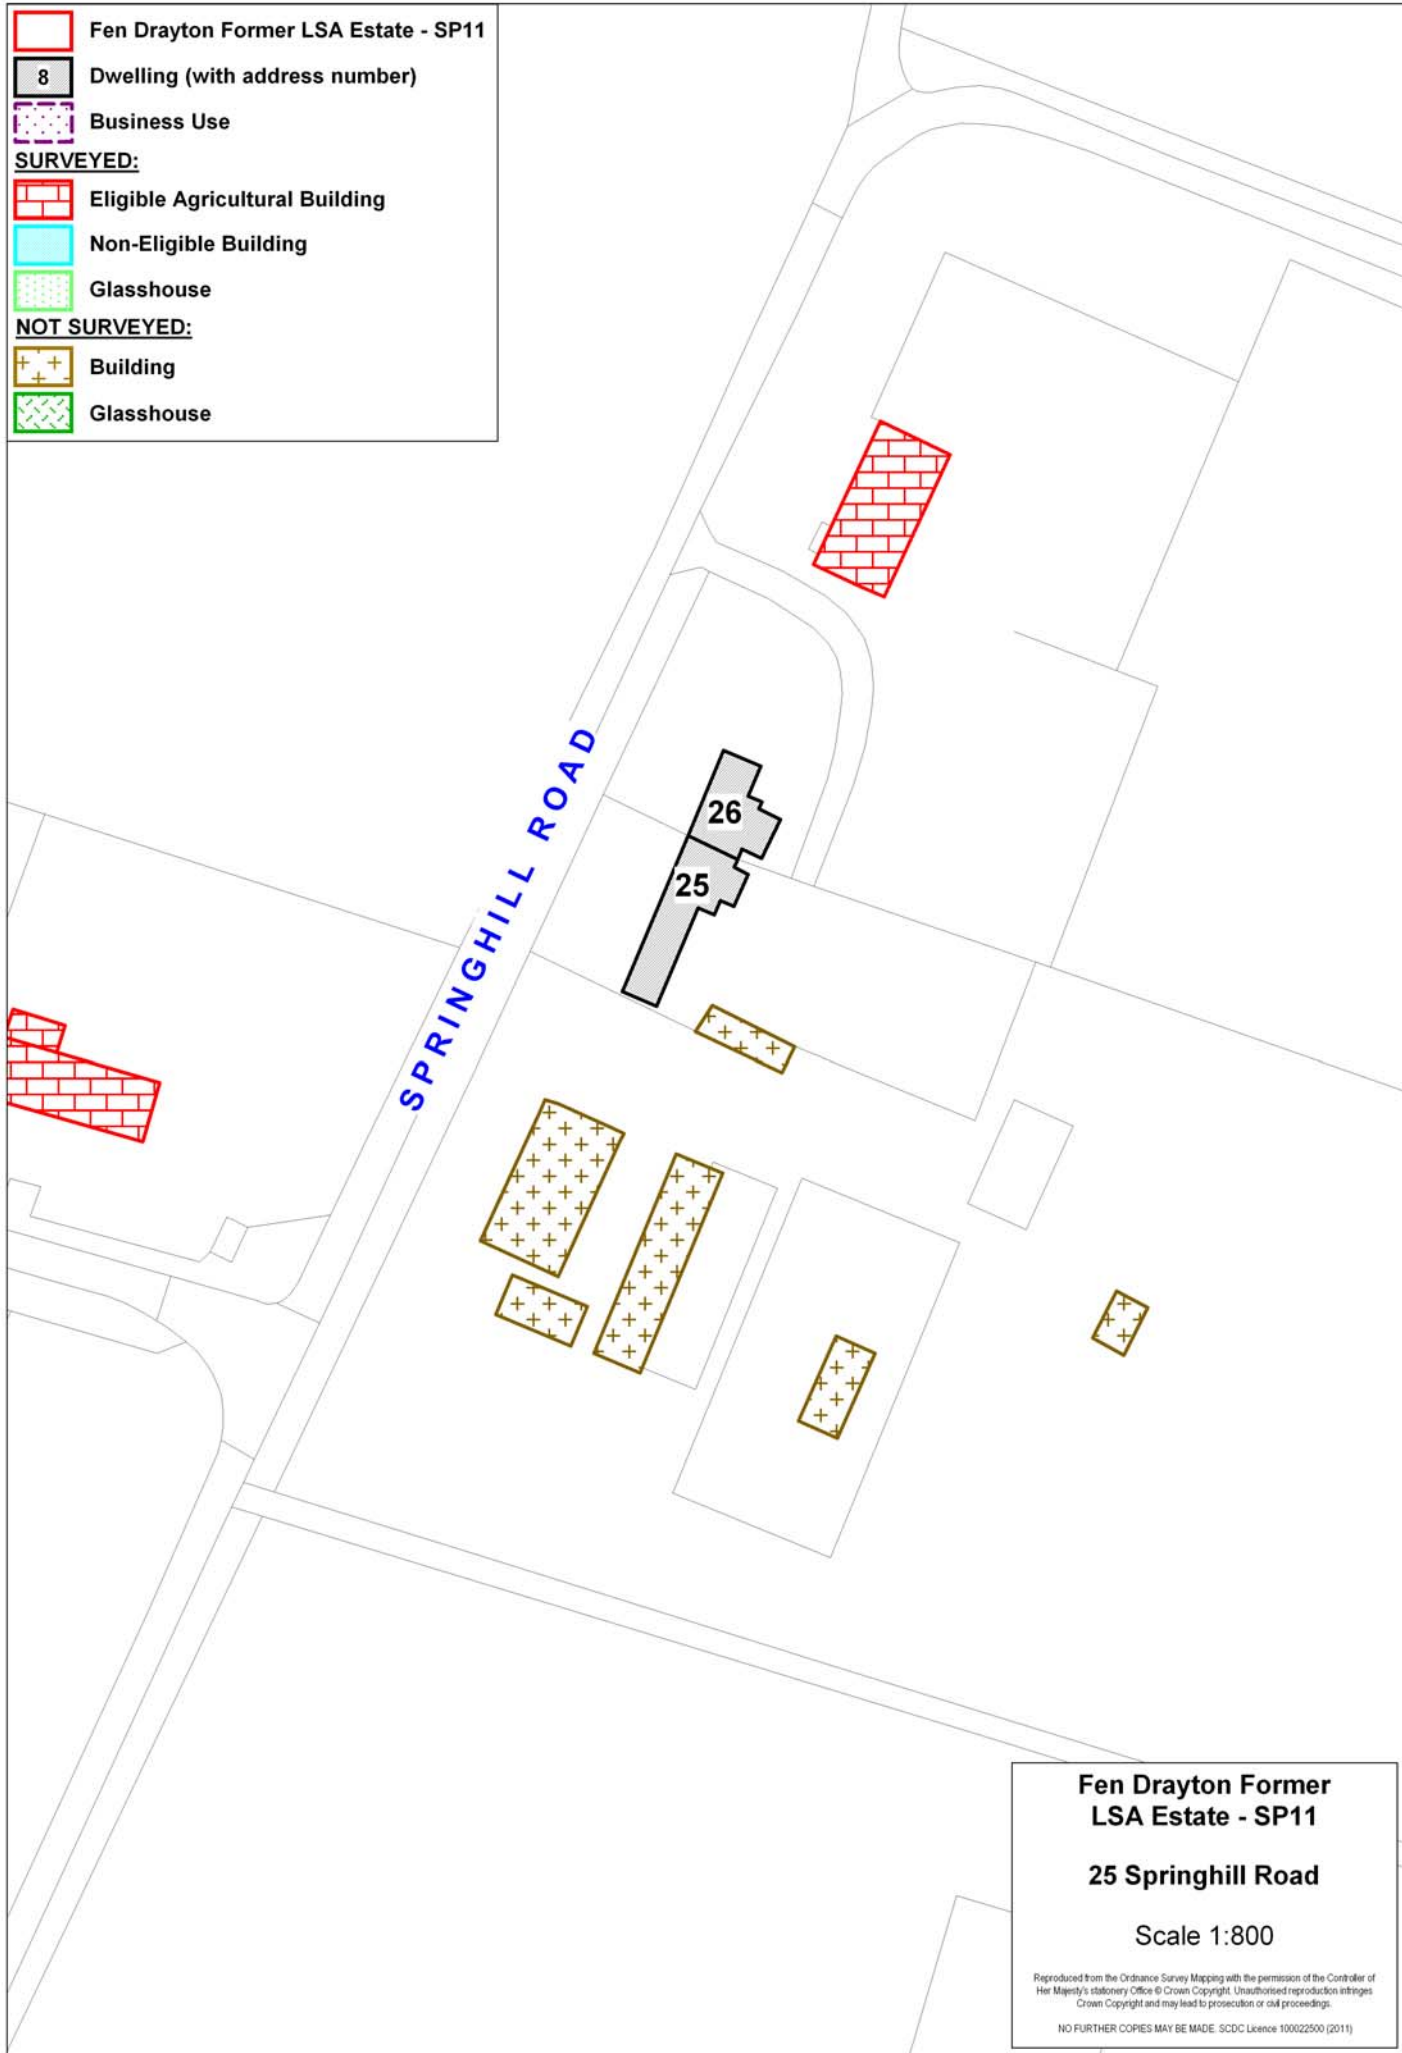
	Fen Drayton Former LSA Estate - SP11
	Dwelling (with address number)
	Business Use
<b><u>SURVEYED:</u></b>	
	Eligible Agricultural Building
	Non-Eligible Building
	Glasshouse
<b><u>NOT SURVEYED:</u></b>	
	Building
	Glasshouse











**Fen Drayton Former  
LSA Estate - SP11**


**25 Springhill Road**

Scale 1:800

Reproduced from the Ordnance Survey Mapping with the permission of the Controller of Her Majesty's Stationery Office © Crown Copyright. Unauthorised reproduction infringes Crown Copyright and may lead to prosecution or civil proceedings.

NO FURTHER COPIES MAY BE MADE. SDCDC Licence 100022500 (2011)

	Fen Drayton Former LSA Estate - SP11
	Dwelling (with address number)
	Business Use
<b>SURVEYED:</b>	
	Eligible Agricultural Building
	Non-Eligible Building
	Glasshouse
<b>NOT SURVEYED:</b>	
	Building
	Glasshouse

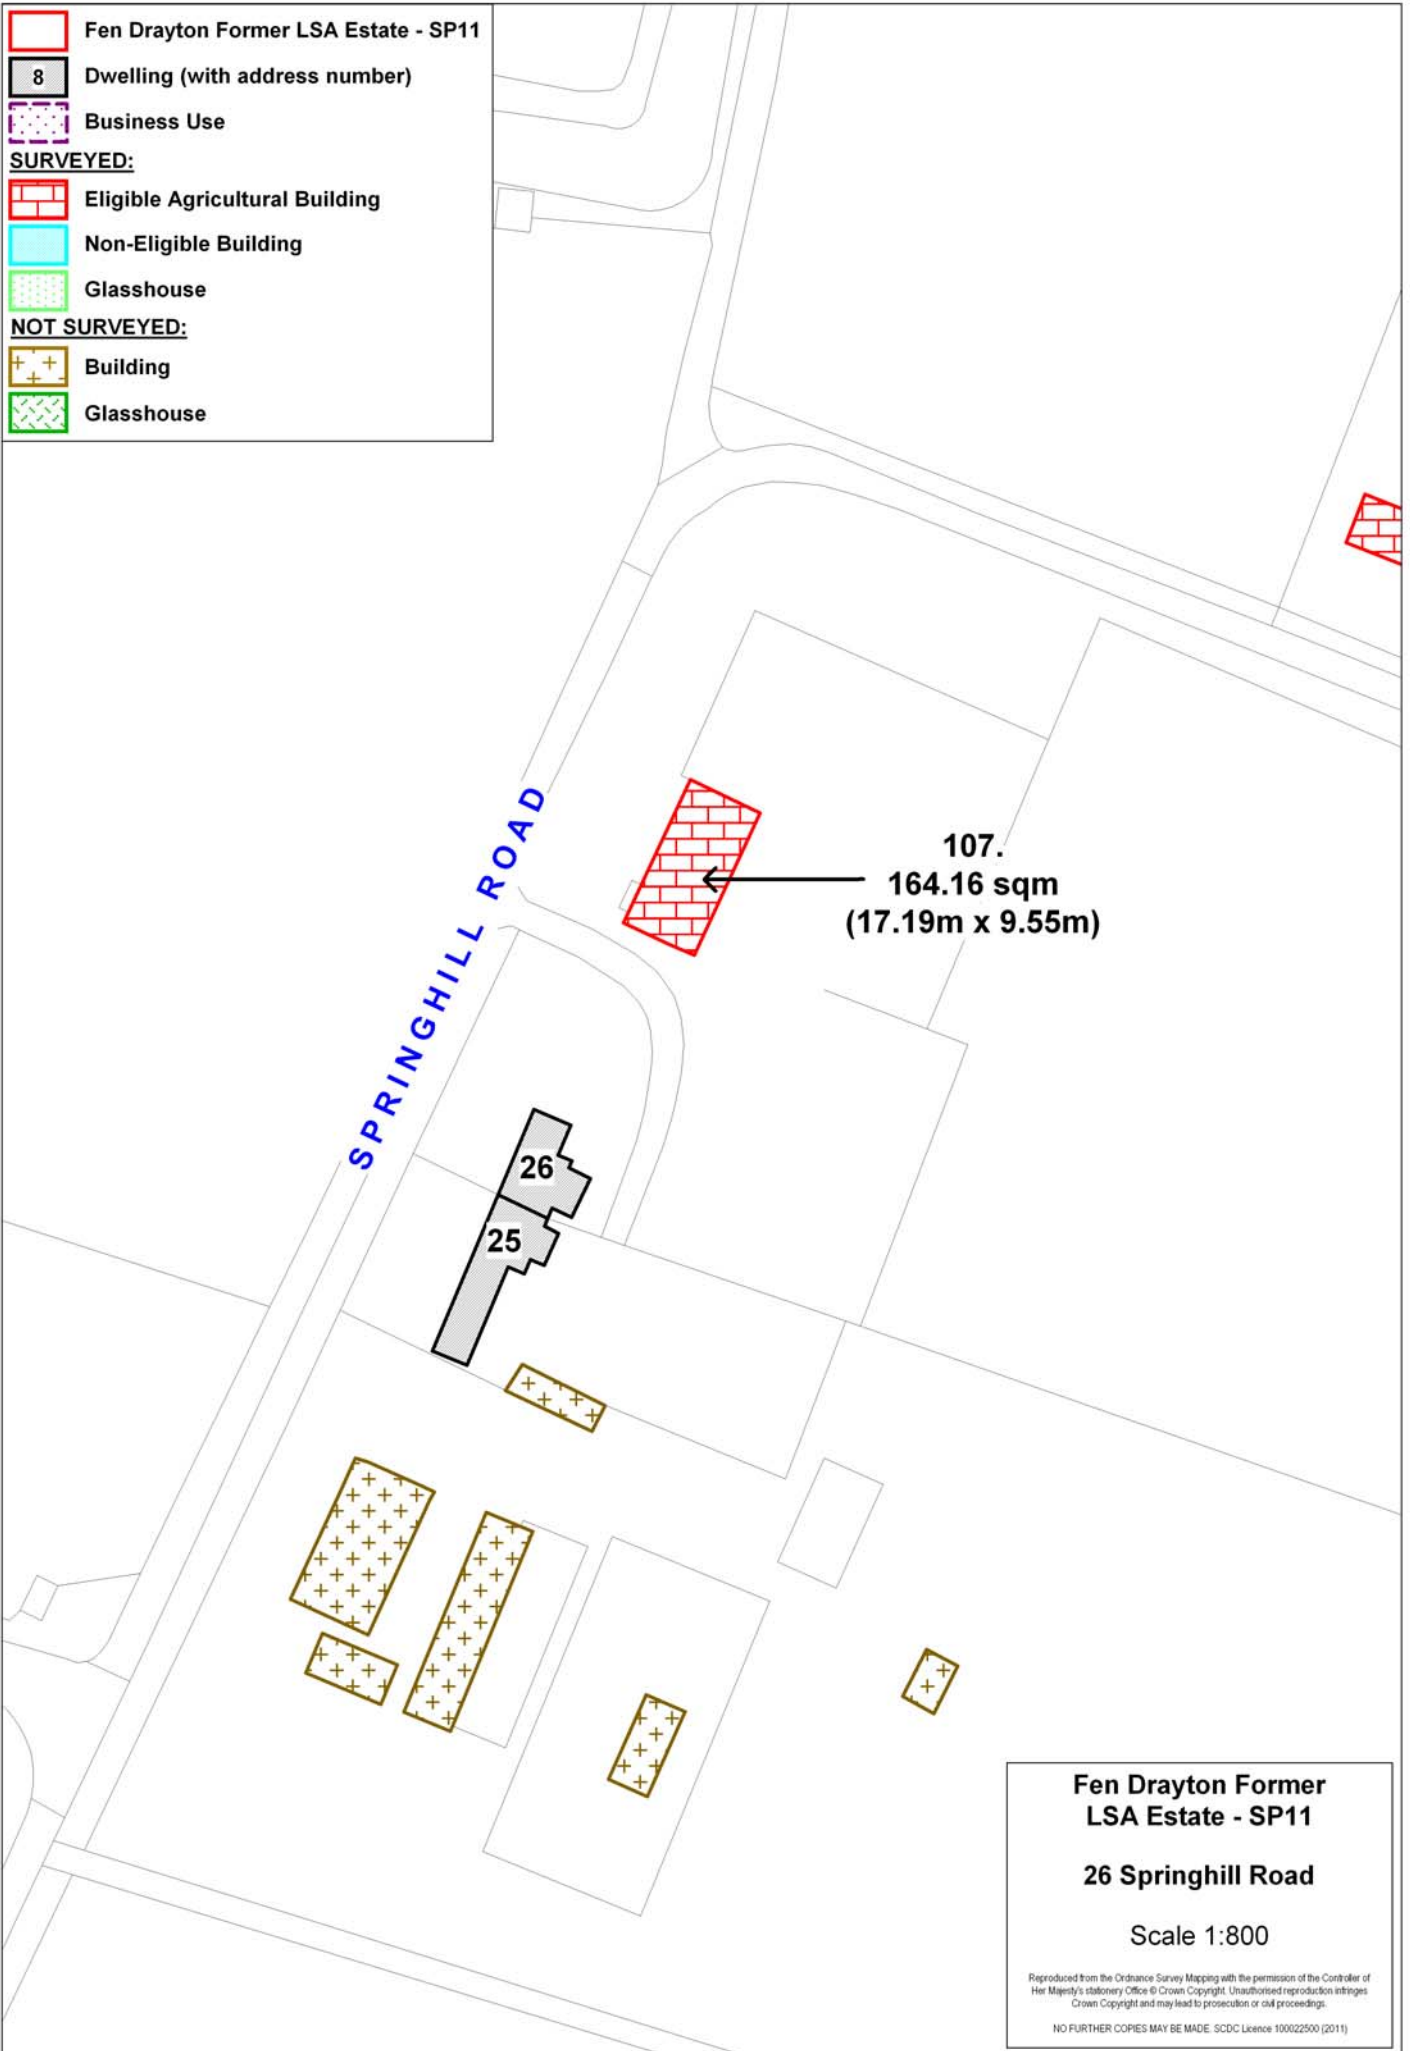









**Fen Drayton Former  
LSA Estate - SP11**

**26 Springhill Road**

Scale 1:800

Reproduced from the Ordnance Survey Mapping with the permission of the Controller of Her Majesty's Stationery Office © Crown Copyright. Unauthorised reproduction infringes Crown Copyright and may lead to prosecution or civil proceedings.

NO FURTHER COPIES MAY BE MADE. SDC Licence 100022500 (2011)

 Fen Drayton Former LSA Estate - SP11  
 Dwelling (with address number)  
 Business Use  
**SURVEYED:**  
 Eligible Agricultural Building  
 Non-Eligible Building  
 Glasshouse  
**NOT SURVEYED:**  
 Building  
 Glasshouse

108.  
 109.92 sqm  
 (16.68m x 6.59m)

109.  
 7.31 sqm  
 (3.71m x 1.97m)

52 53

SPRINGHILL ROAD









**Fen Drayton Former  
 LSA Estate - SP11**


**52 Springhill Road**

Scale 1:800

Reproduced from the Ordnance Survey Mapping with the permission of the Controller of Her Majesty's Stationery Office © Crown Copyright. Unauthorised reproduction infringes Crown Copyright and may lead to prosecution or civil proceedings.

NO FURTHER COPIES MAY BE MADE. SDC Licence 100022500 (2011)

	Fen Drayton Former LSA Estate - SP11
	Dwelling (with address number)
	Business Use
<b>SURVEYED:</b>	
	Eligible Agricultural Building
	Non-Eligible Building
	Glasshouse
<b>NOT SURVEYED:</b>	
	Building
	Glasshouse

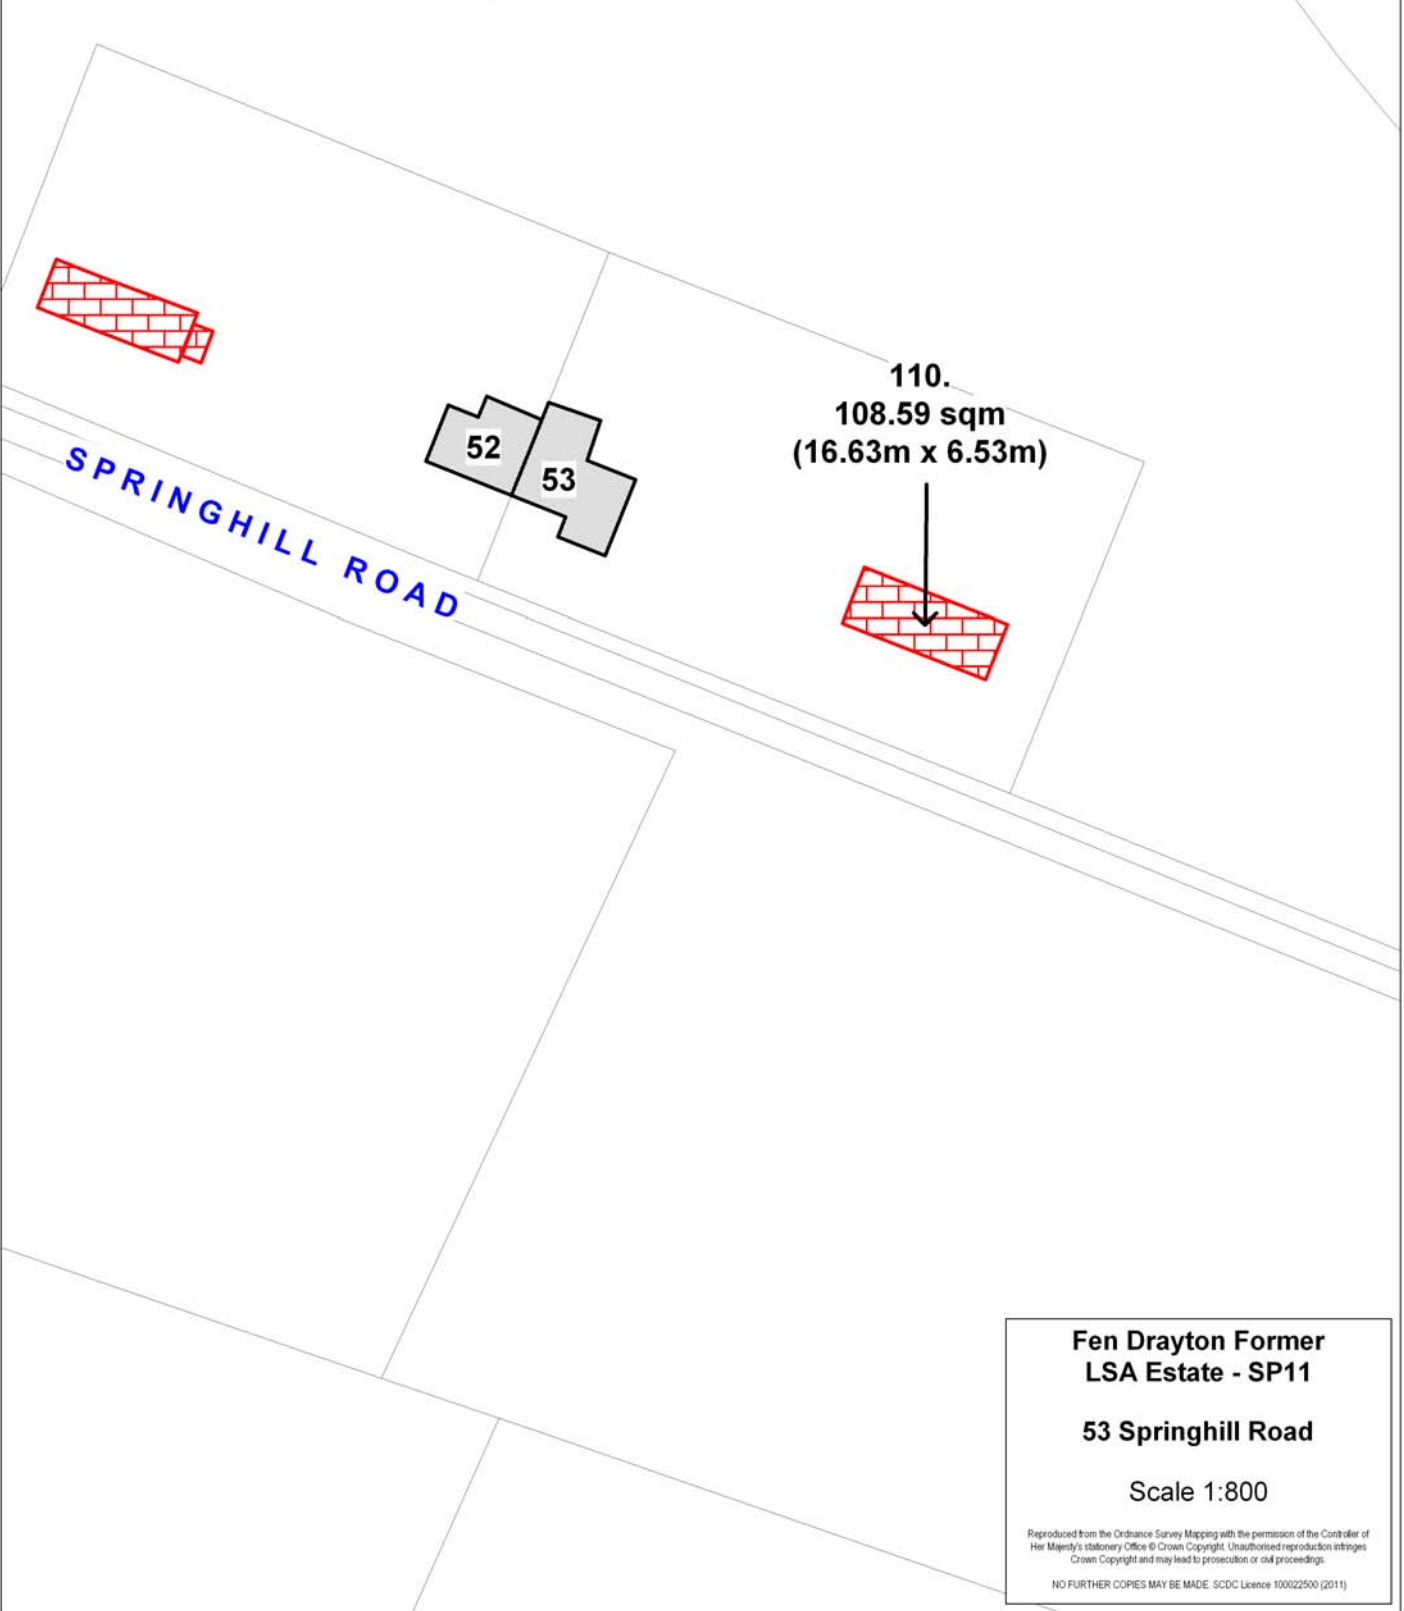









**Fen Drayton Former LSA Estate - SP11**


**53 Springhill Road**

Scale 1:800

Reproduced from the Ordnance Survey Mapping with the permission of the Controller of Her Majesty's Stationery Office © Crown Copyright. Unauthorised reproduction infringes Crown Copyright and may lead to prosecution or civil proceedings.

NO FURTHER COPIES MAY BE MADE. SDC Licence 100022500 (2011)

	Fen Drayton Former LSA Estate - SP11
	Dwelling (with address number)
	Business Use
<b>SURVEYED:</b>	
	Eligible Agricultural Building
	Non-Eligible Building
	Glasshouse
<b>NOT SURVEYED:</b>	
	Building
	Glasshouse

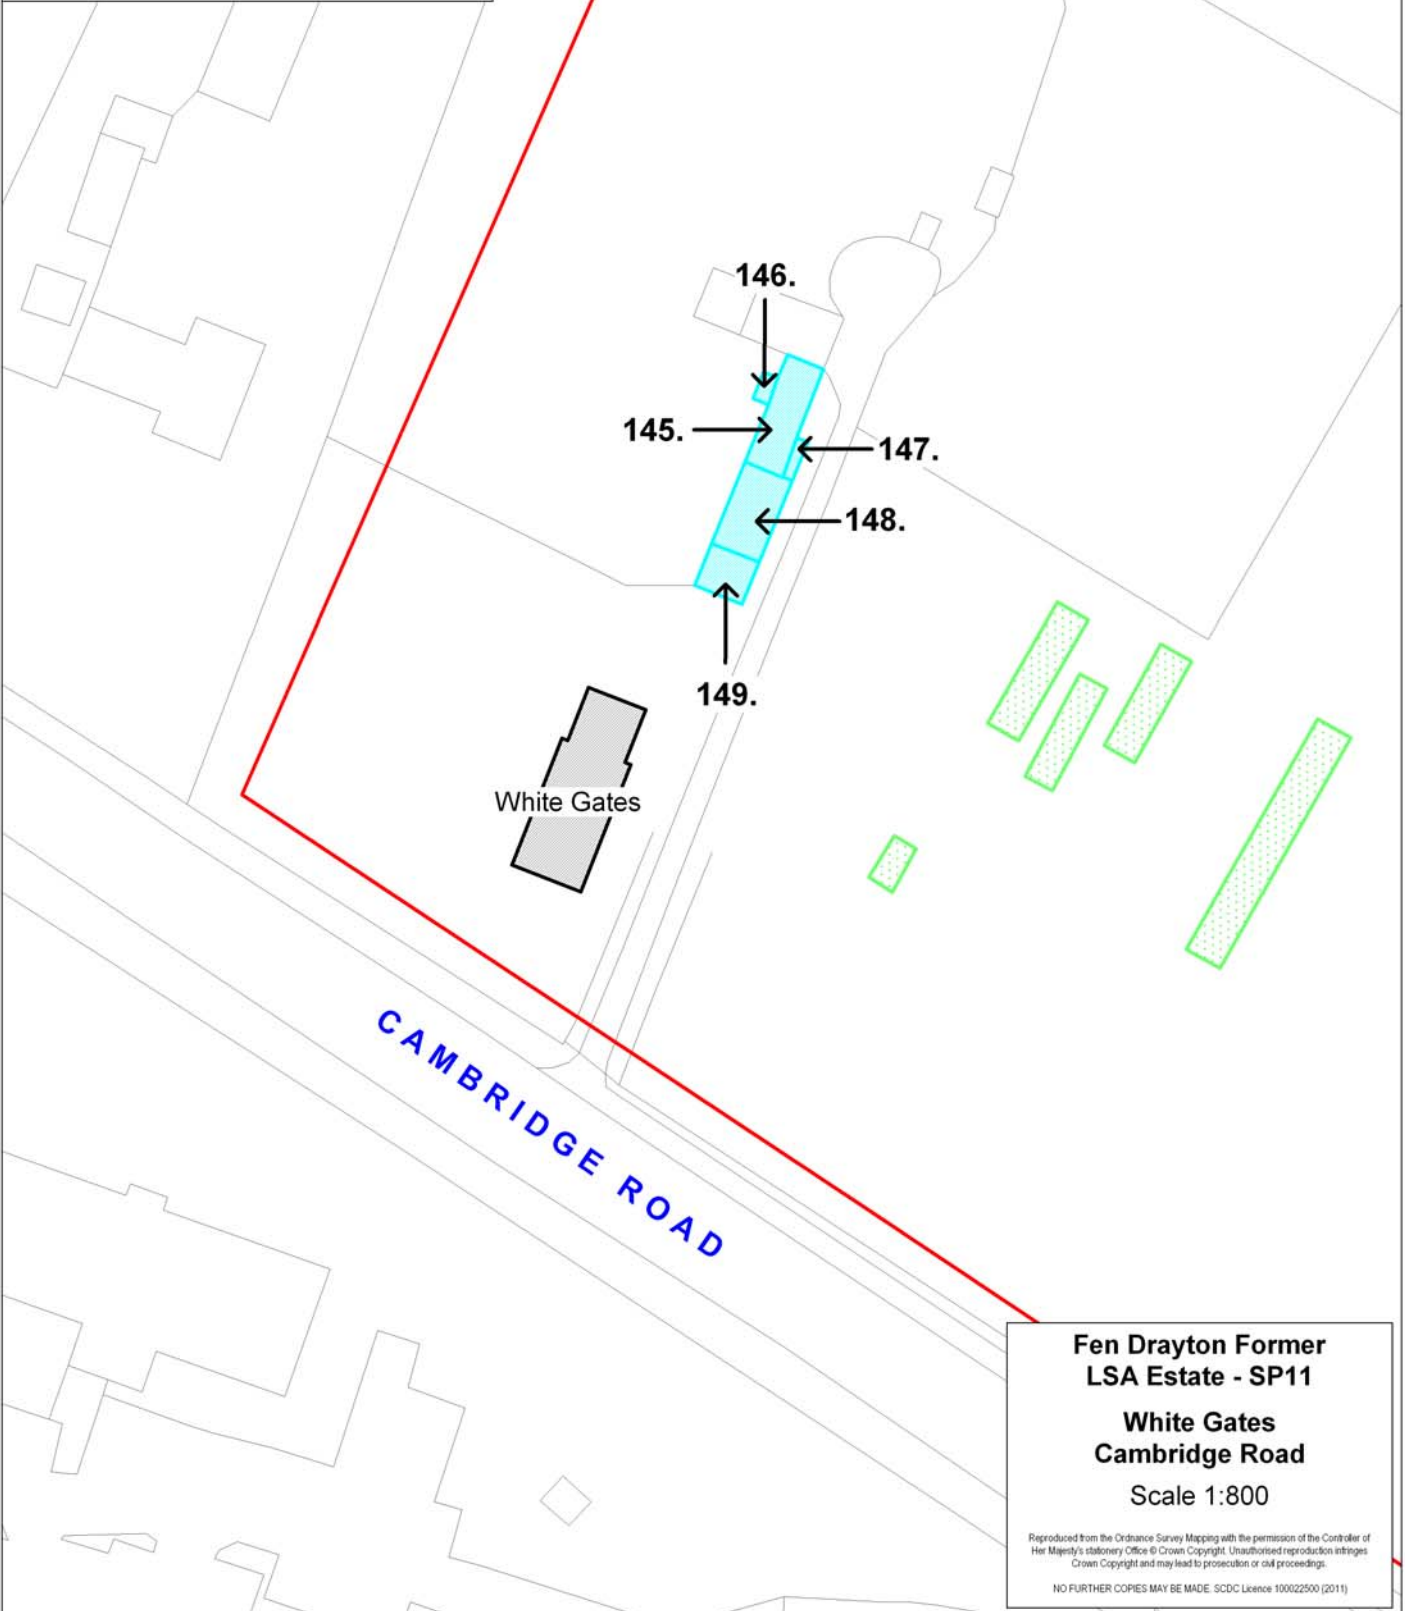

**Fen Drayton Former  
LSA Estate - SP11**

**White Gates  
Cambridge Road**

Scale 1:800

Reproduced from the Ordnance Survey Mapping with the permission of the Controller of Her Majesty's Stationery Office © Crown Copyright. Unauthorised reproduction infringes Crown Copyright and may lead to prosecution or civil proceedings.

NO FURTHER COPIES MAY BE MADE. SDC Licence 10002500 (2011)







Planning and Sustainable Communities  
South Cambridgeshire District Council  
South Cambridgeshire Hall  
Cambourne Business Park  
Cambourne  
Cambridgeshire CB23 6EA

t: 03450 450 500

[www.scambs.gov.uk](http://www.scambs.gov.uk)

