

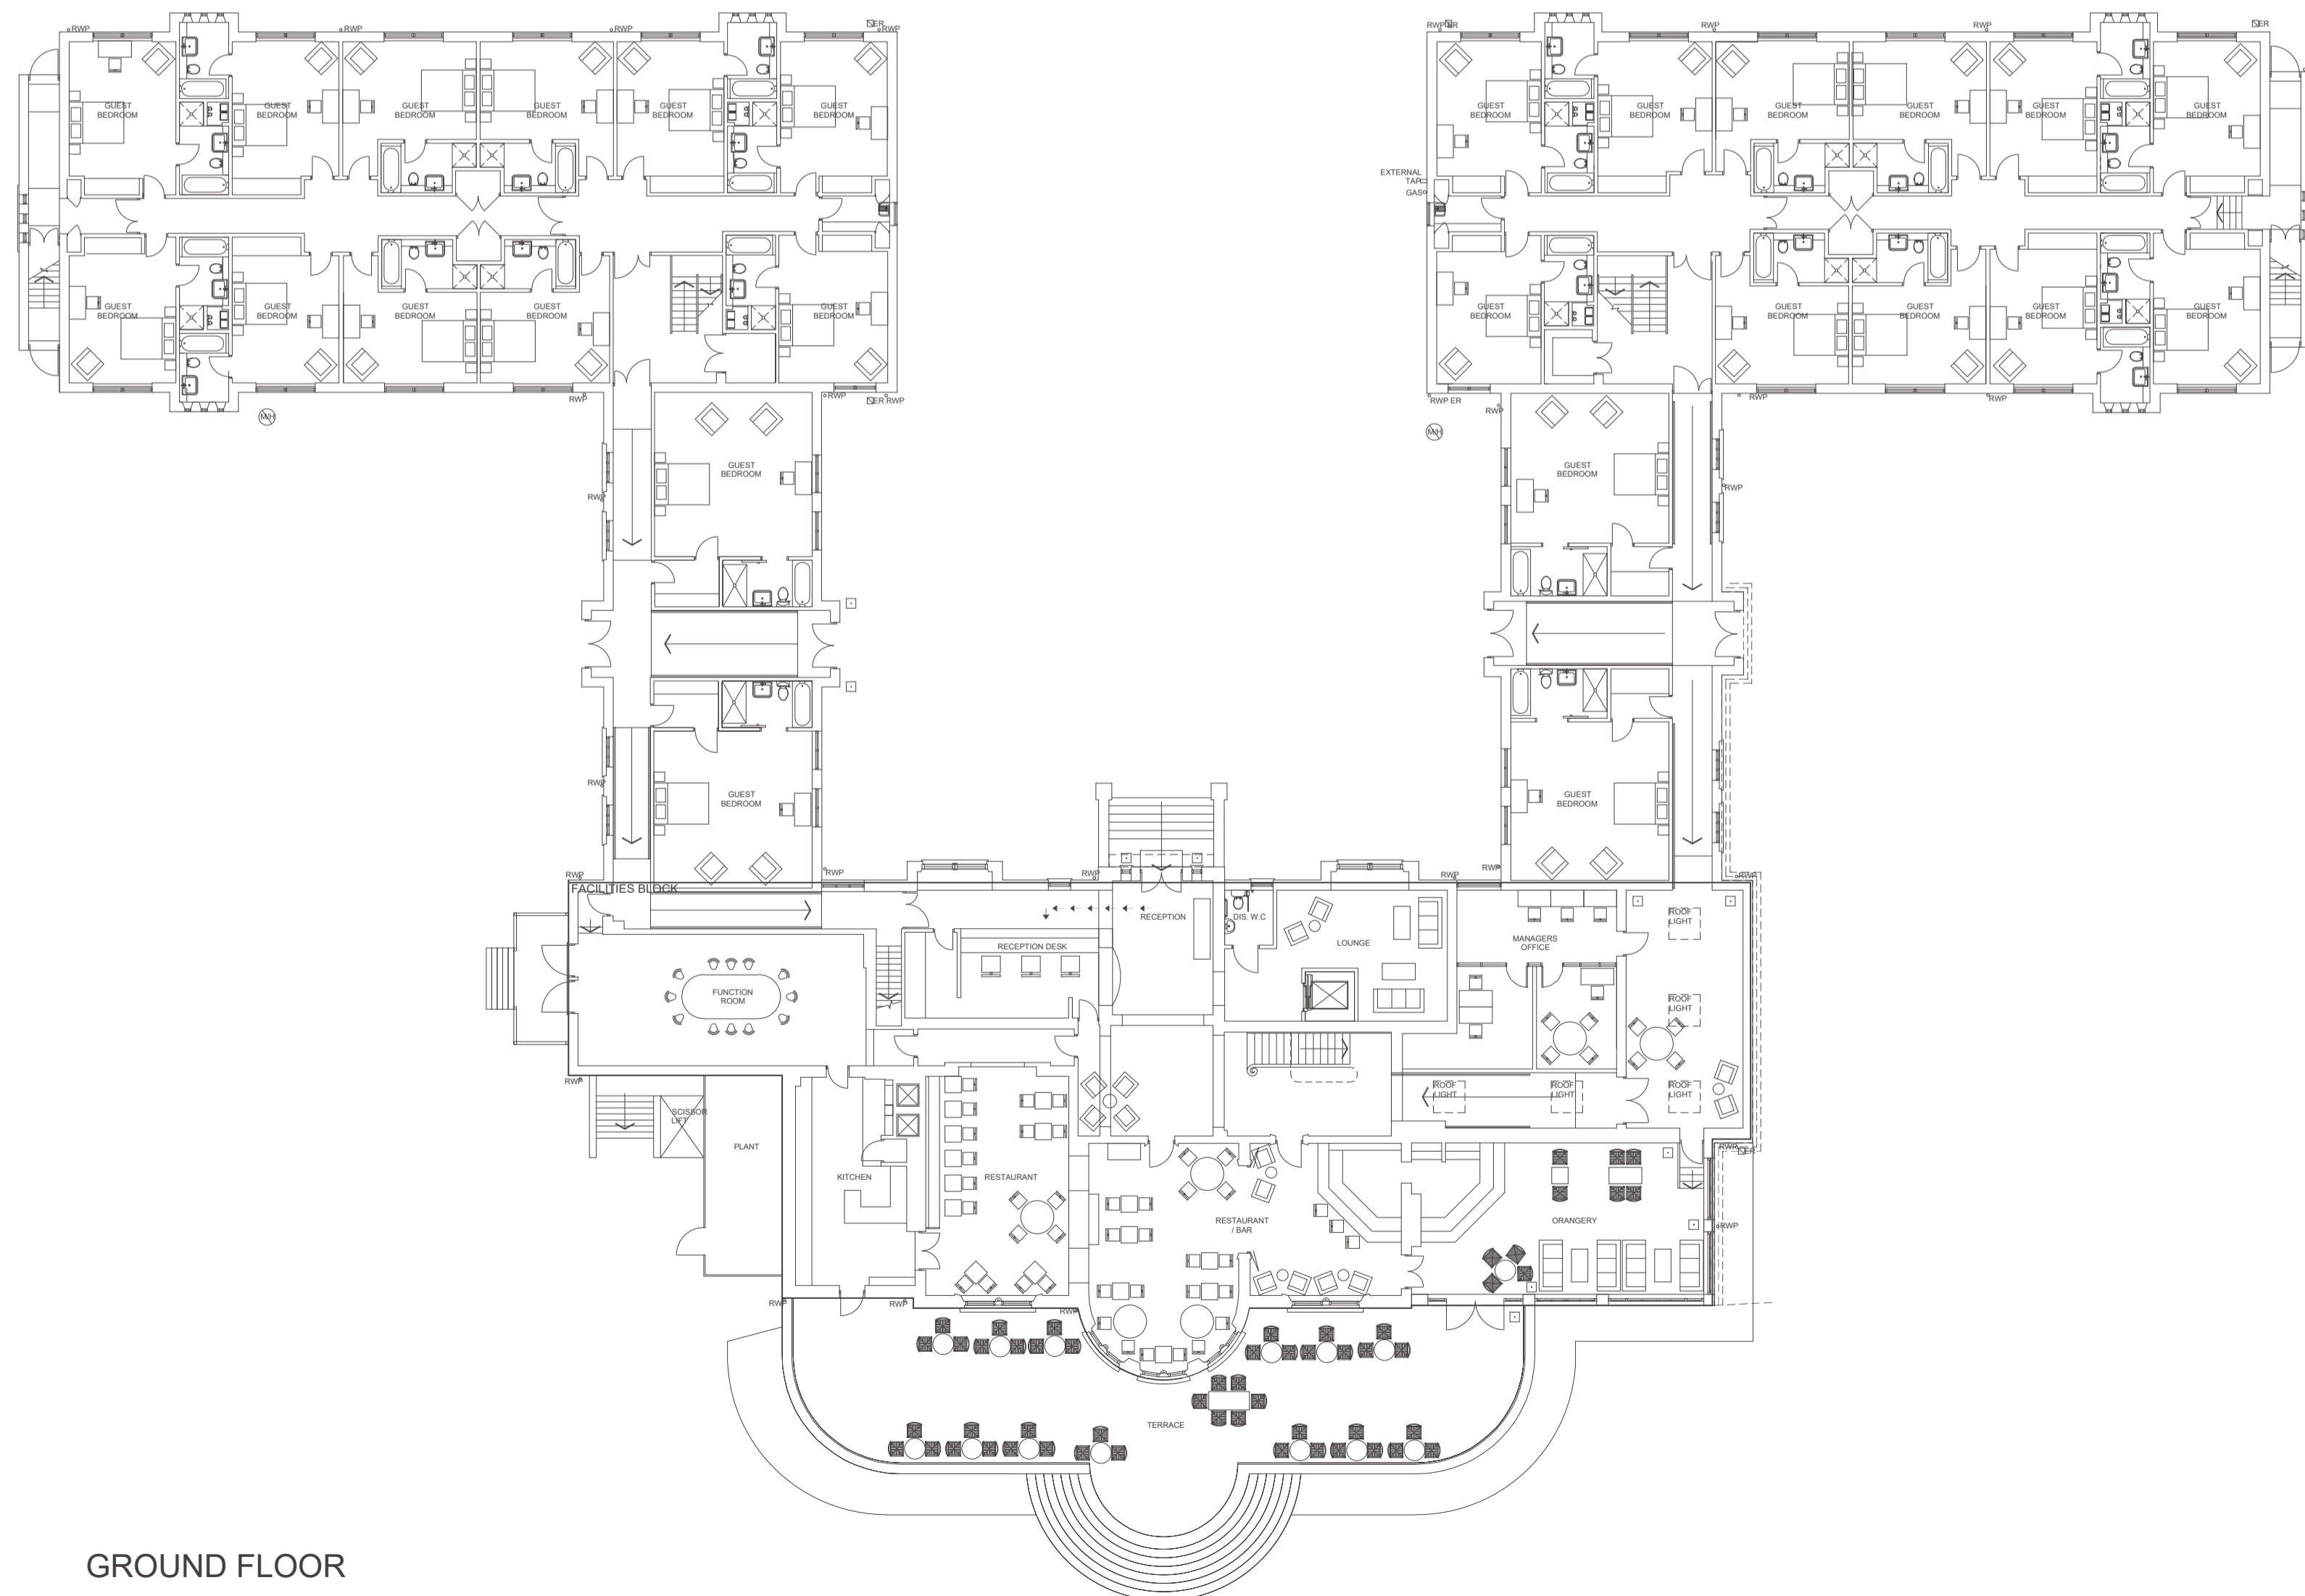


BASEMENT FLOOR PLAN

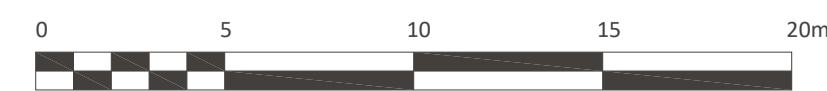

GROUND FLOOR

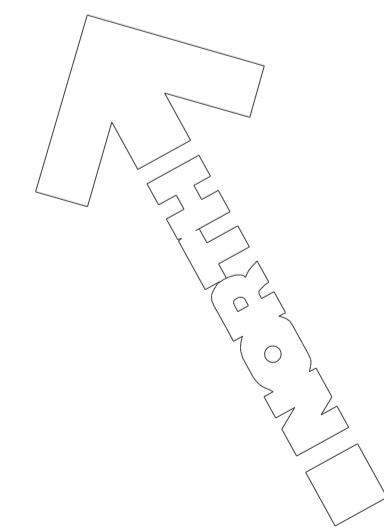

A ISSUED FOR PLANNING APPLICATION		PK	MM	11.02.2021
Rev.	Description	Author	Checked	Date



CARLESS + ADAMS

www.carless-adams.co.uk

6 Progress  
Business Centre,  
Whittle Parkway,  
Slough, SL1 6DQ  
tel : 01628 665131

Client	CASSEL HOTELS (CAMBRIDGE) LIMITED			
--------	-----------------------------------	--	--	--

Project	HOTEL FELIX, CAMBRIDGE			
---------	------------------------	--	--	--

Title	EXISTING BASEMENT & GROUND FLOOR PLANS	C+A no.	A-846	
-------	--	---------	-------	--

scale	1:200	author	IC	chk'd	PK	date	Oct. 14, 20	sheet size	A1
-------	-------	--------	----	-------	----	------	-------------	------------	----

project	846	org.	C+A	zone.		level.		type.		role.	A	class.		num.	13	status.		rev.	A
---------	-----	------	-----	-------	--	--------	--	-------	--	-------	---	--------	--	------	----	---------	--	------	---

For construction purposes dimensions shall not be scaled & figured dimensions must be verified on site before work commences.  
This drawing is Copyright ©