



FIRST FLOOR PLAN

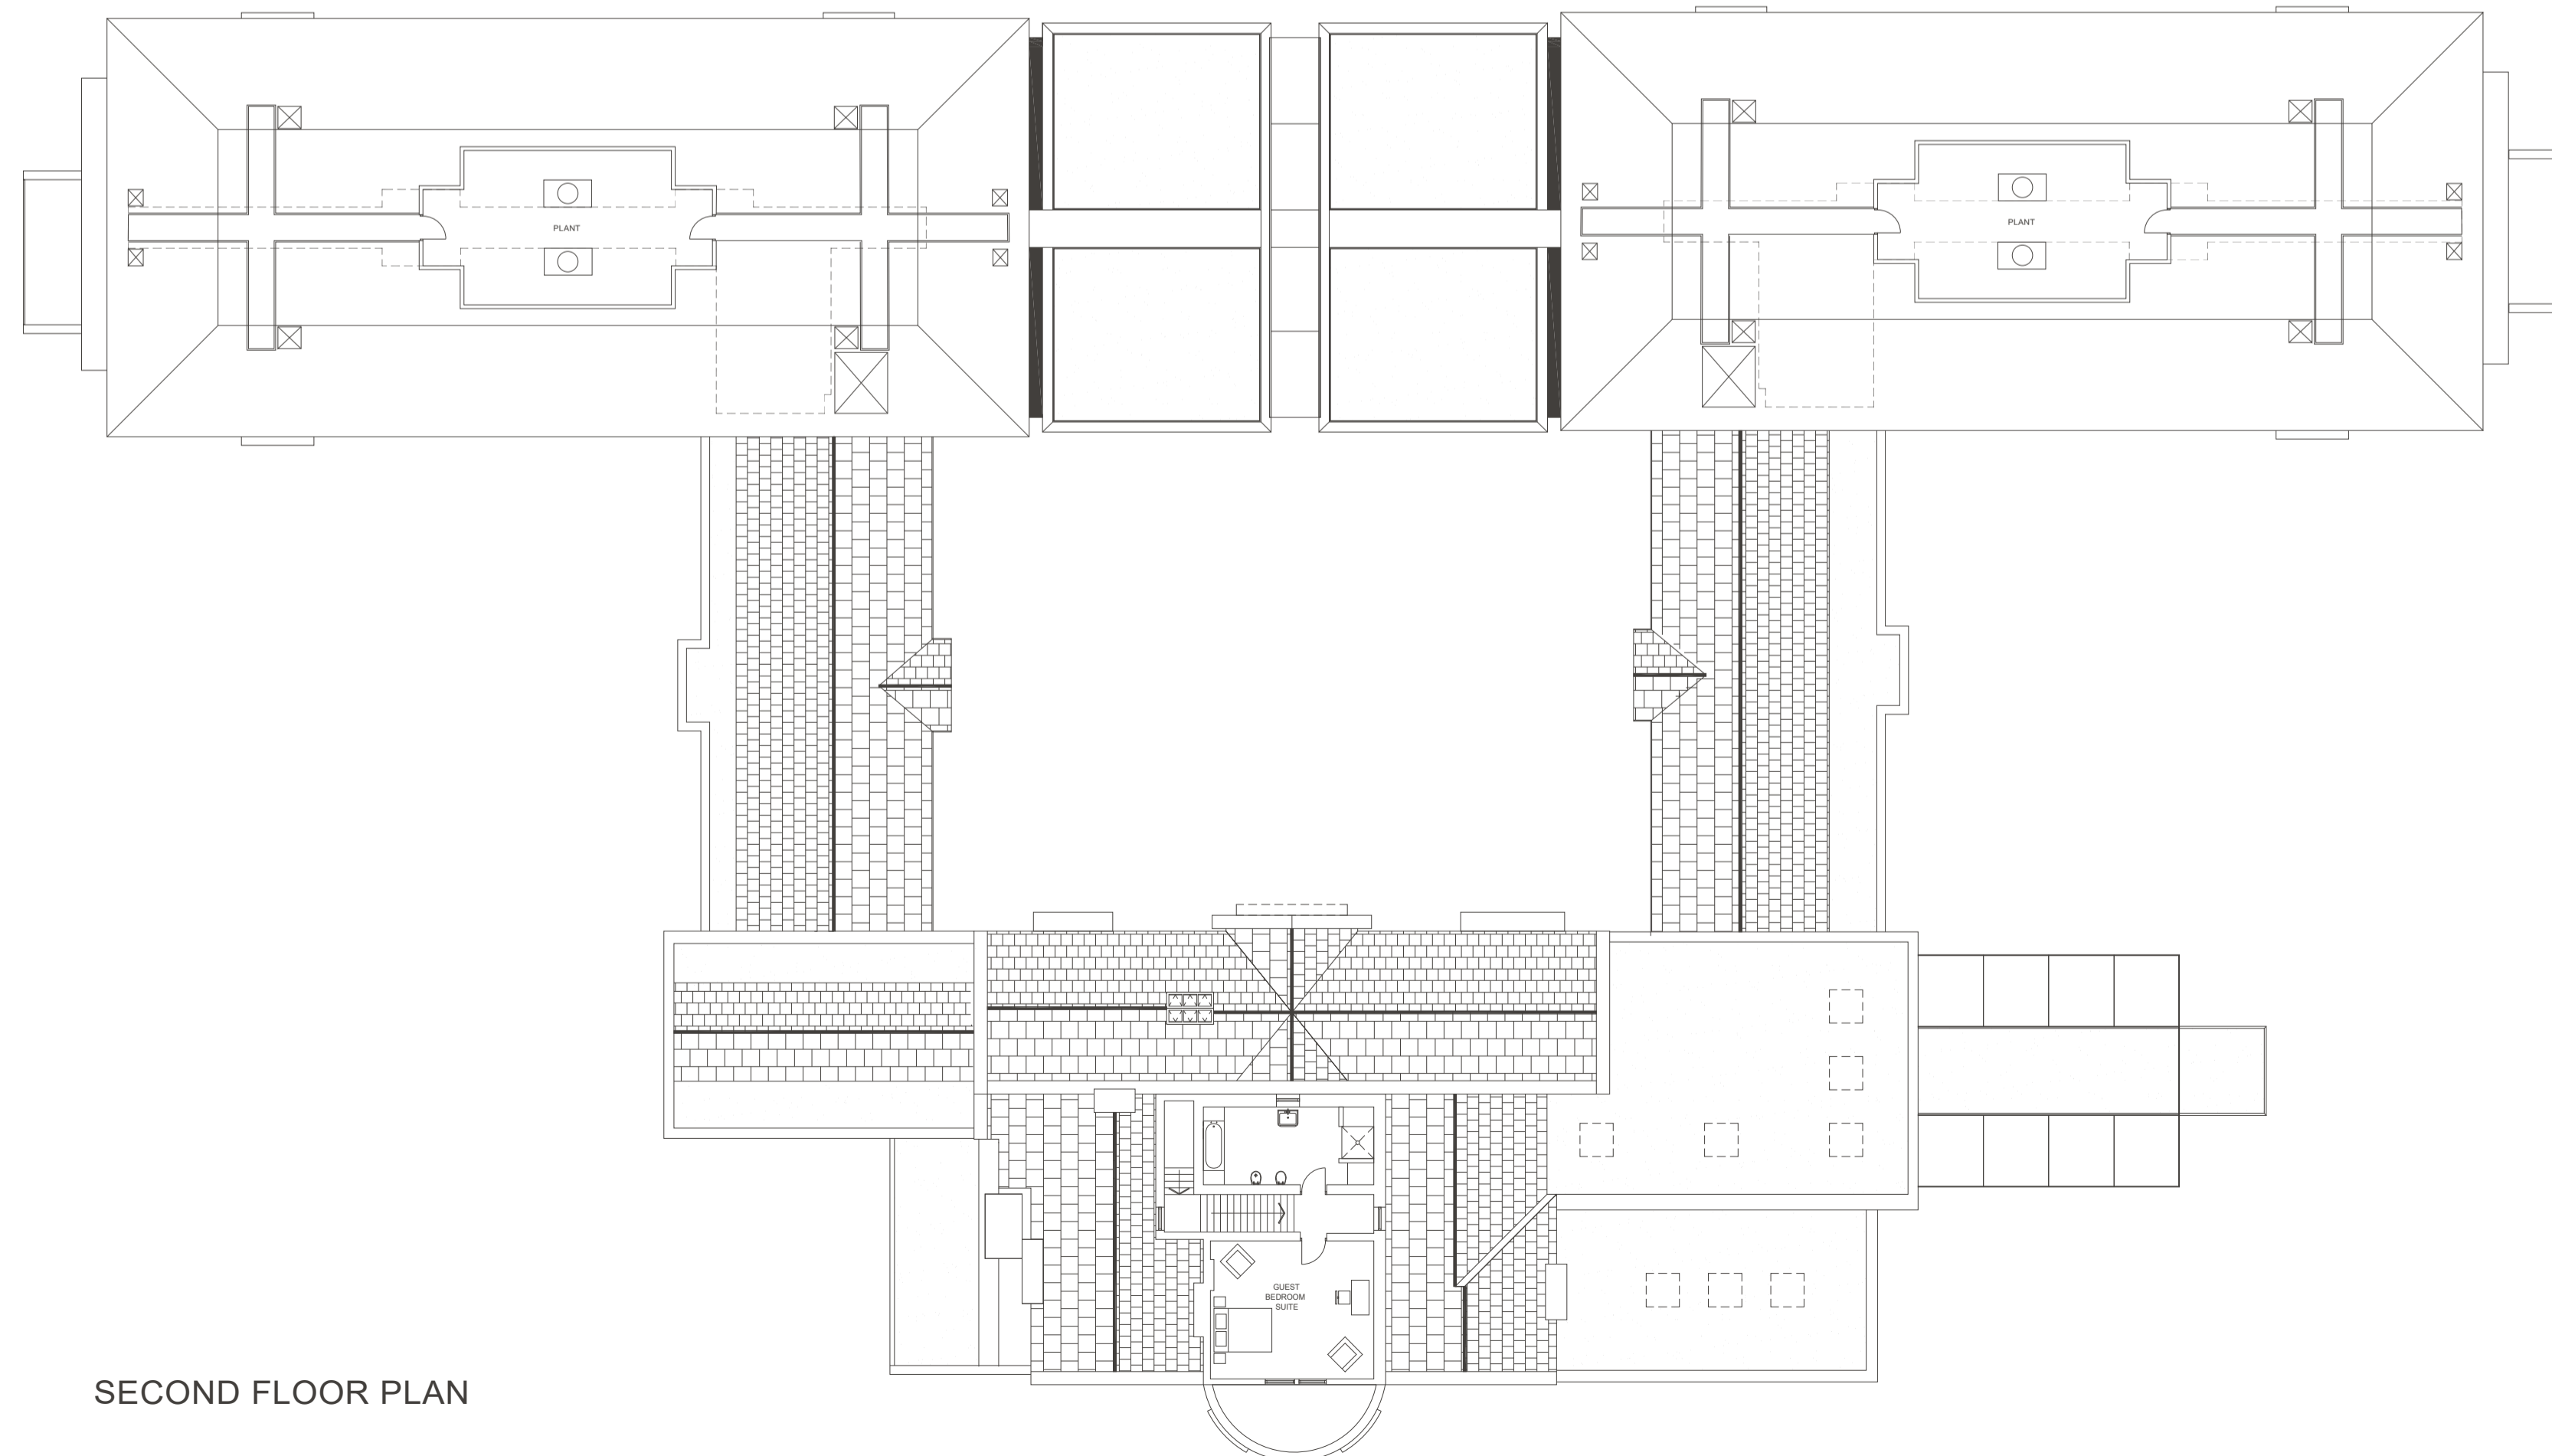

SECOND FLOOR PLAN

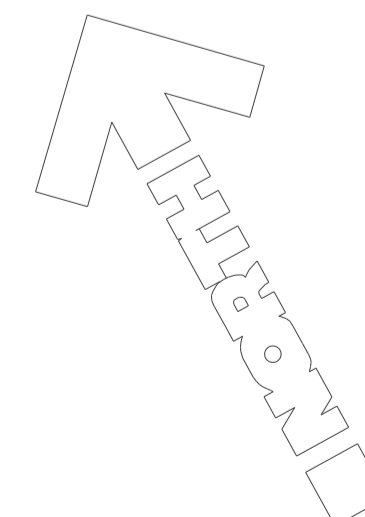

Rev.	Description	Author	Checked	Date
A	ISSUED FOR PLANNING APPLICATION	PK	MM	11.02.2021



CARLESS + ADAMS

www.carless-adams.co.uk

6 Progress
Business Centre,
Whittle Parkway,
Slough, SL1 6DQ
tel : 01628 665131

Client	CASSEL HOTELS (CAMBRIDGE) LIMITED			
--------	-----------------------------------	--	--	--

Project	HOTEL FELIX, CAMBRIDGE			
---------	------------------------	--	--	--

Title	EXISTING FIRST & SECOND FLOOR PLANS	C+A no.	A-846	
-------	-------------------------------------	---------	-------	--

scale	1:200	author	IC	chk'd	PK	date	Oct. 14, 20	sheet size	A1
-------	-------	--------	----	-------	----	------	-------------	------------	----

project.	org.	zone.	level.	type.	role.	class.	num.	status.	rev.
846	C+A				A		14		A

For construction purposes dimensions shall not be scaled & figured dimensions must be verified on site before work commences.
This drawing is Copyright ©