


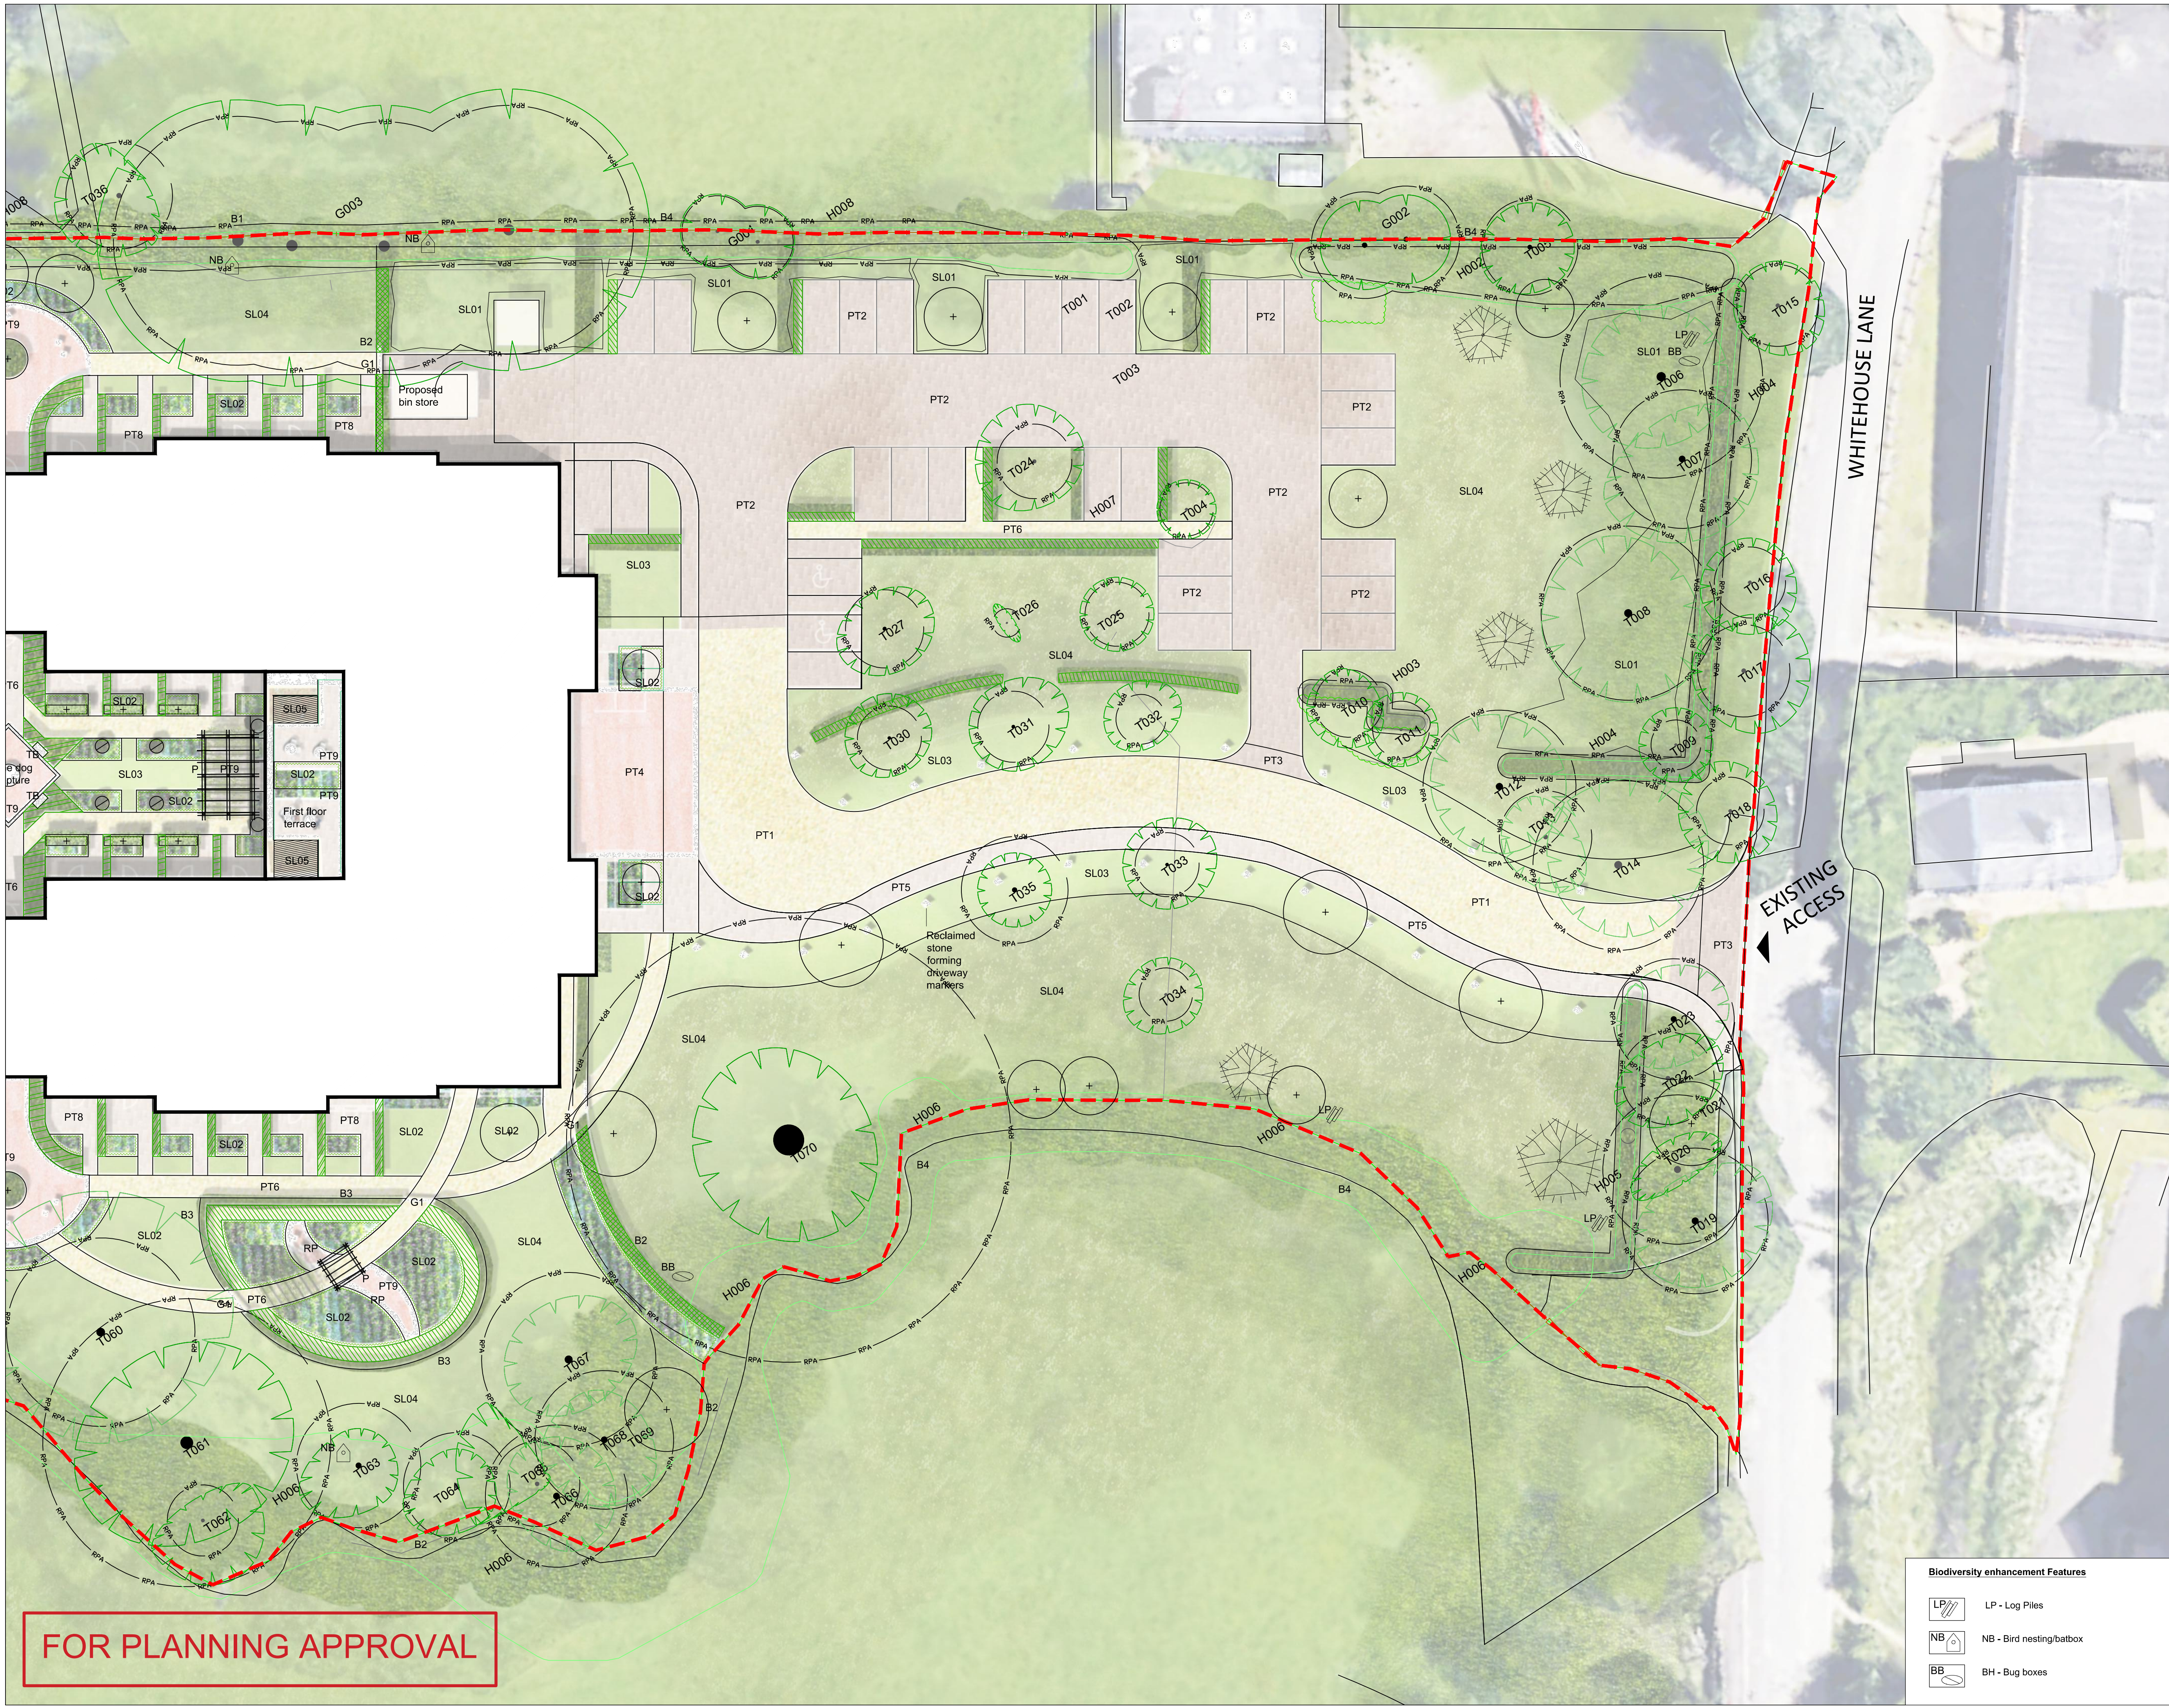

FOR PLANNING APPROVAL

Hard Landscape

- PT1 PT1 - Buff coloured bound surface - Vehicular
- PT2 PT2 - Concrete Block paving - Vehicular
- PT3 PT3 - Granite setts - Vehicular
- PT4 PT4 - Natural stone paviors, large unit - Pedestrian
- PT5 PT5 - Concrete block paving - Pedestrian
- PT6 PT6 - Resin bound gravel - Pedestrian
- PT7 PT7 - Bonded rubberised surface - Pedestrian
- PT8 PT8 - Natural Stone - Private terraces - Pedestrian
- PT9 PT9 - Natural stone - Shared terraces - Pedestrian

Soft Landscape

- T032 Existing Tree Retained
- H006 Existing hedge retained
- Root protection areas (See arborists information)
- Proposed Tree
- Proposed Fruit Tree
- Existing tree relocated See landscape chapter for further information
- Pleached tree
- Woodland understory and shrub planting
- Proposed 0.5m high hedges
- Proposed 1.2m high hedges
- Proposed 1.8m high hedges
- Proposed clipped specimen shrub
- Shrub and herbaceous planting
- Turf
- Wildflower meadow
- Biodiverse roof

Boundaries

- B1 B1 - 1.8m high timber close board fence
- B2 B2 - 1.8m high metal railing
- B3 B3 - 1.2m high picket fence
- B4 B4 - 1.2m high chestnut cleft fencing
- G1 G1 - Garden Gate

Other Features

- RP RP - Hazel hurdle
- EG EG - Existing gazebo retained and relocated
- P Pergola
- TB TB - Timber Bench
- GC GC - Garden Chair
- GH GH - Greenhouse

Biodiversity enhancement Features

- LP LP - Log Piles
- NB NB - Bird nesting/batbox
- BB BH - Bug boxes

LUC LUC London
250 Waterloo Road, London, SE1 8RD
+44 (0)20 7383 5784
london@landuse.co.uk
www.landuse.co.uk

Project
Hotel Felix

Client KYN		
Scale @A1 1:200	Status Planning	
Drawing Title Landscape General Arrangement Sheet 2 of 2		
Job Nr 11291	Drawing Nr LD-PLN-201	Issue A