


General Notes
 1. Dimensions are in millimetres unless stated otherwise.
 2. Levels are in metres AOD unless stated otherwise.
 3. Dimensions govern. Do not scale off drawing.
 4. All dimensions to be verified on site before proceeding.
 5. All discrepancies to be notified in writing to Make Limited.
 © Make Limited 2022.

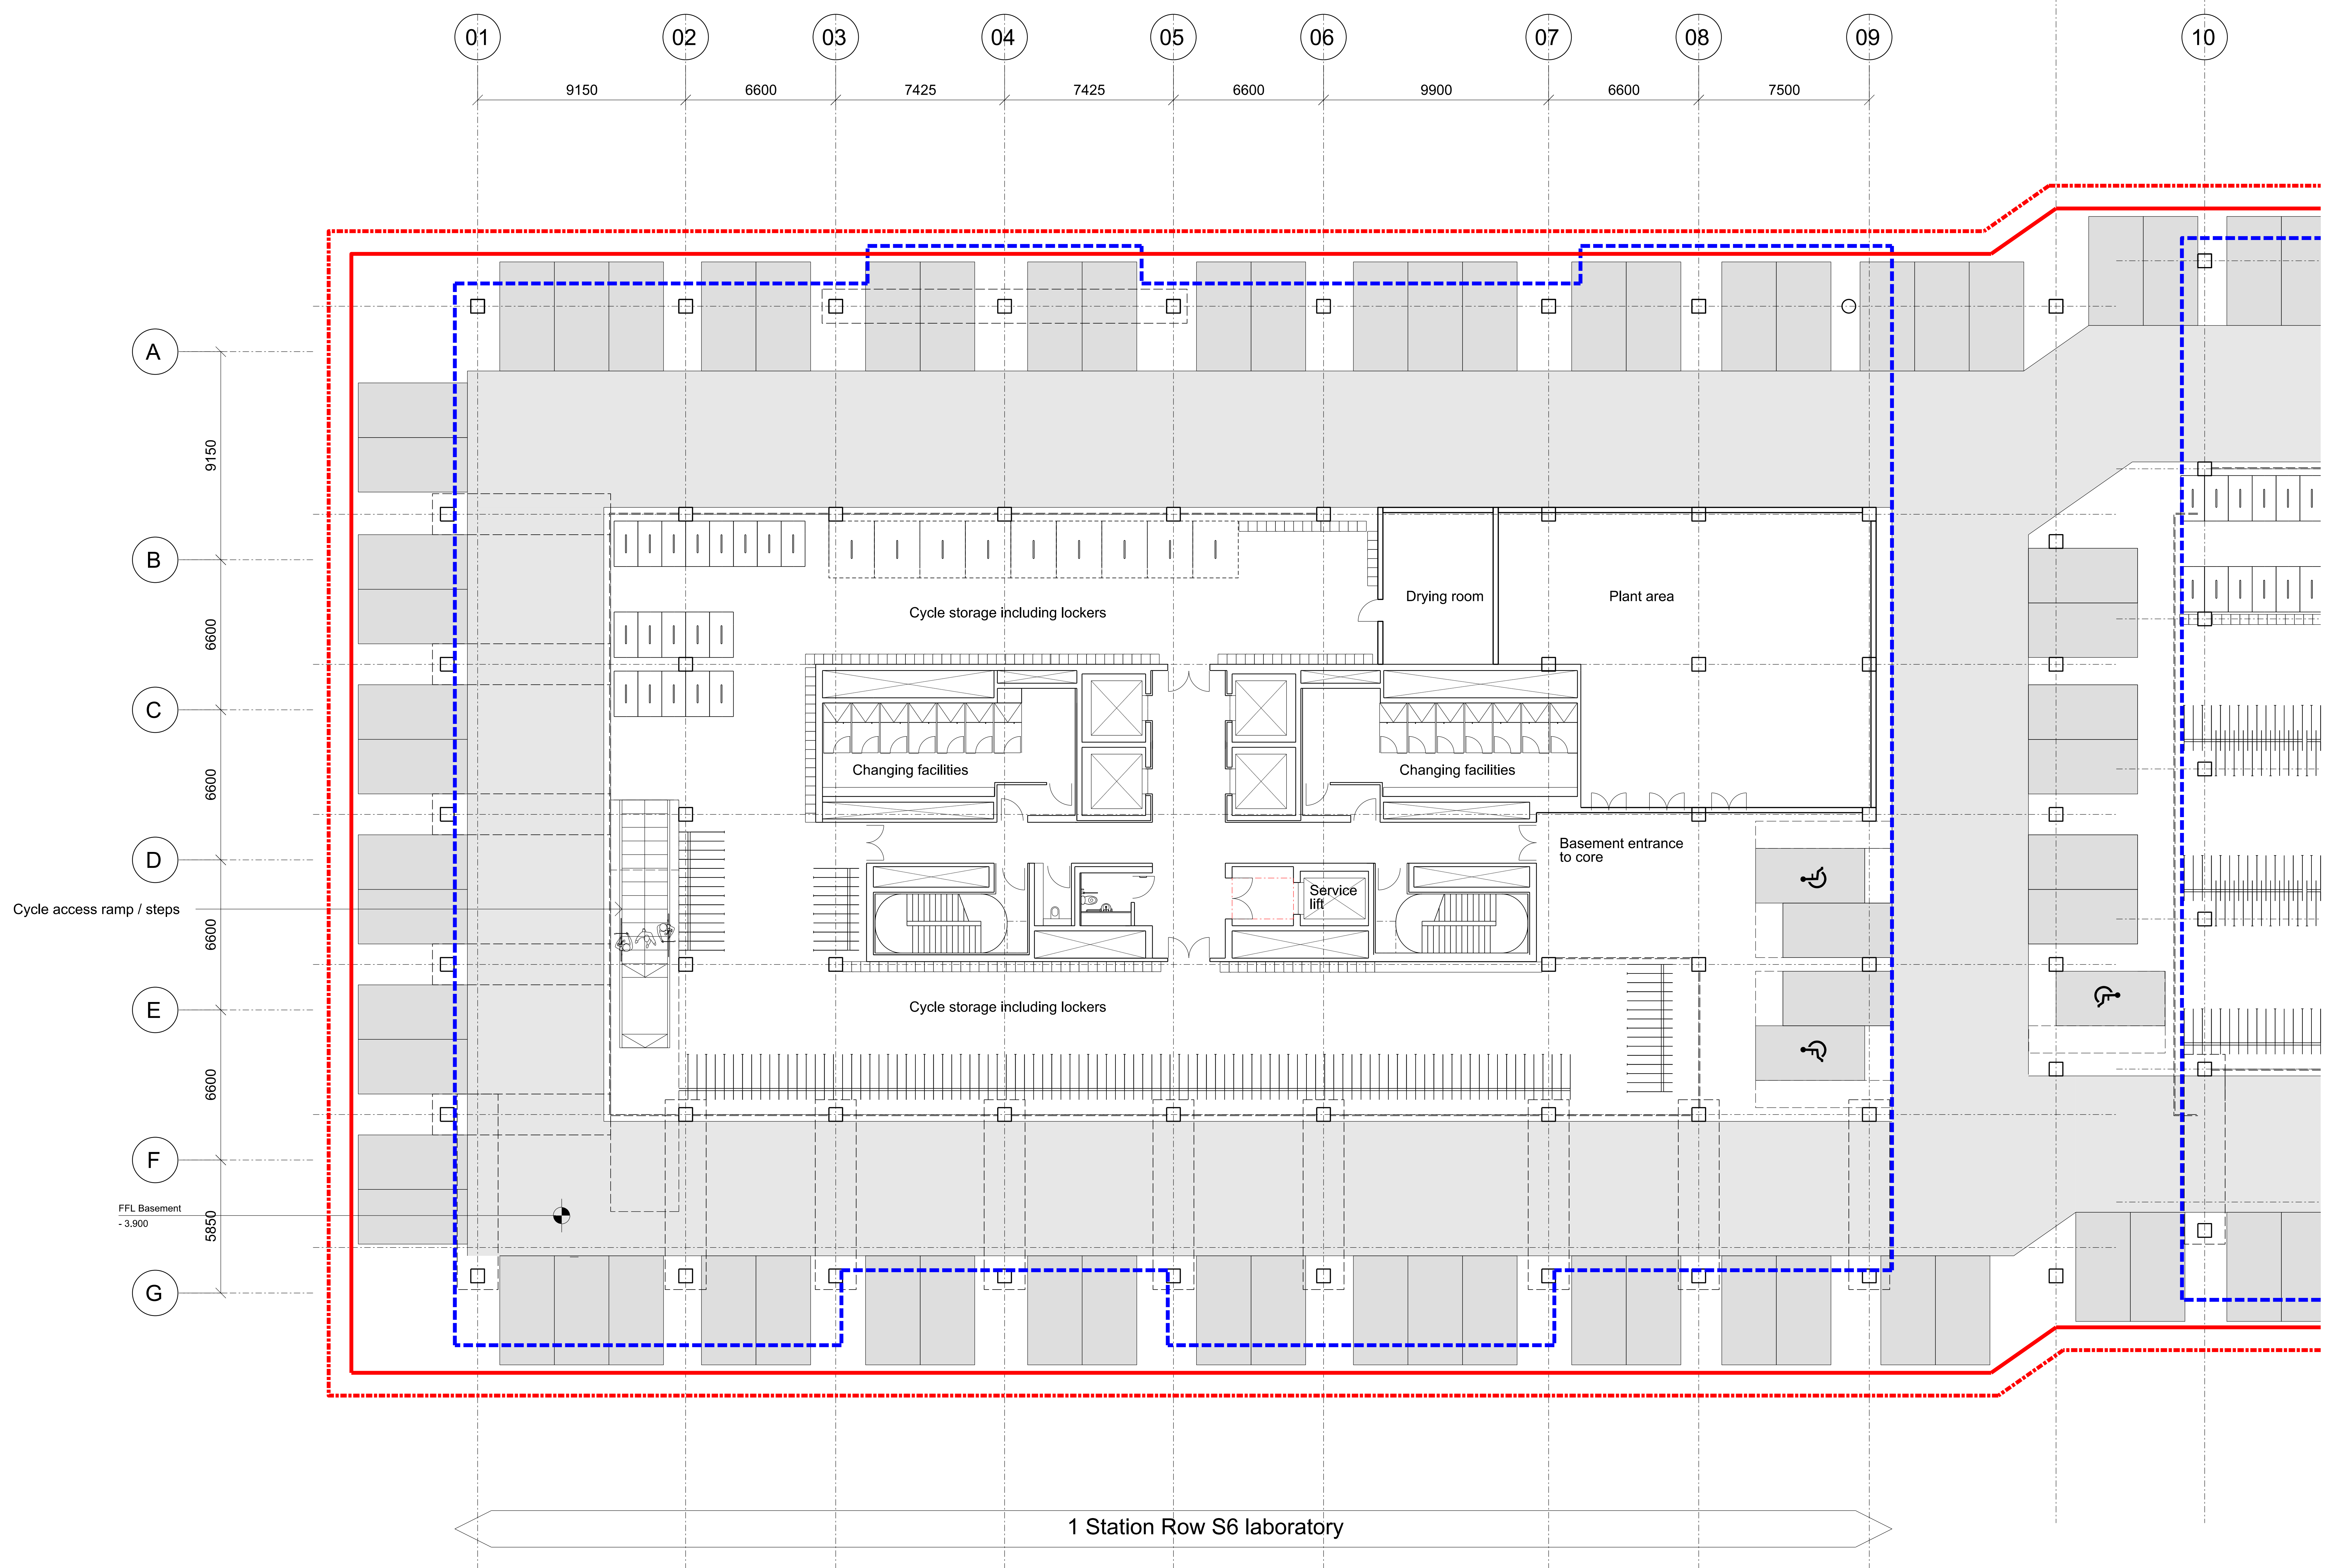


Rev	Date	Reason For Issue	Chk
00	27.05.22	Planning submission	GW

FOR PLANNING
DRAWING STATUS

make
 32 Cleveland Street
 London, W1T 4JY
 tel +44 (0) 20 7636 5151
 info@makearchitects.com
 www.makearchitects.com

Client
BROOKGATE

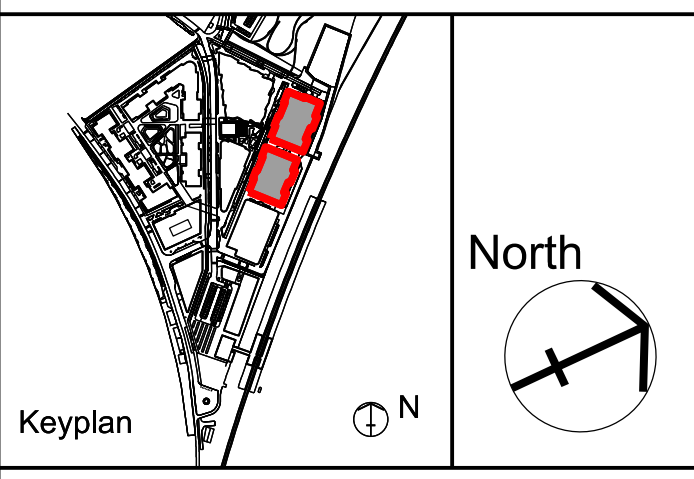

Project
Cambridge North Masterplan

Drawing Title
S6 Basement Plan

Scale
 1: 100

Paper Size
 @A0

Date
 27.05.22

Project No.
 1818

Draw No.
 PA1999

Rev No.
 00

