

09

10

11

12

13

14

15

16

17

18

9150

6600

8250

8250

6600

9900

6600

9150

A

B

C

D

E

F

G

9150

6600

6600


6600

6600

5850

Cycle access ramp / steps

FFL Basement  
-3,900

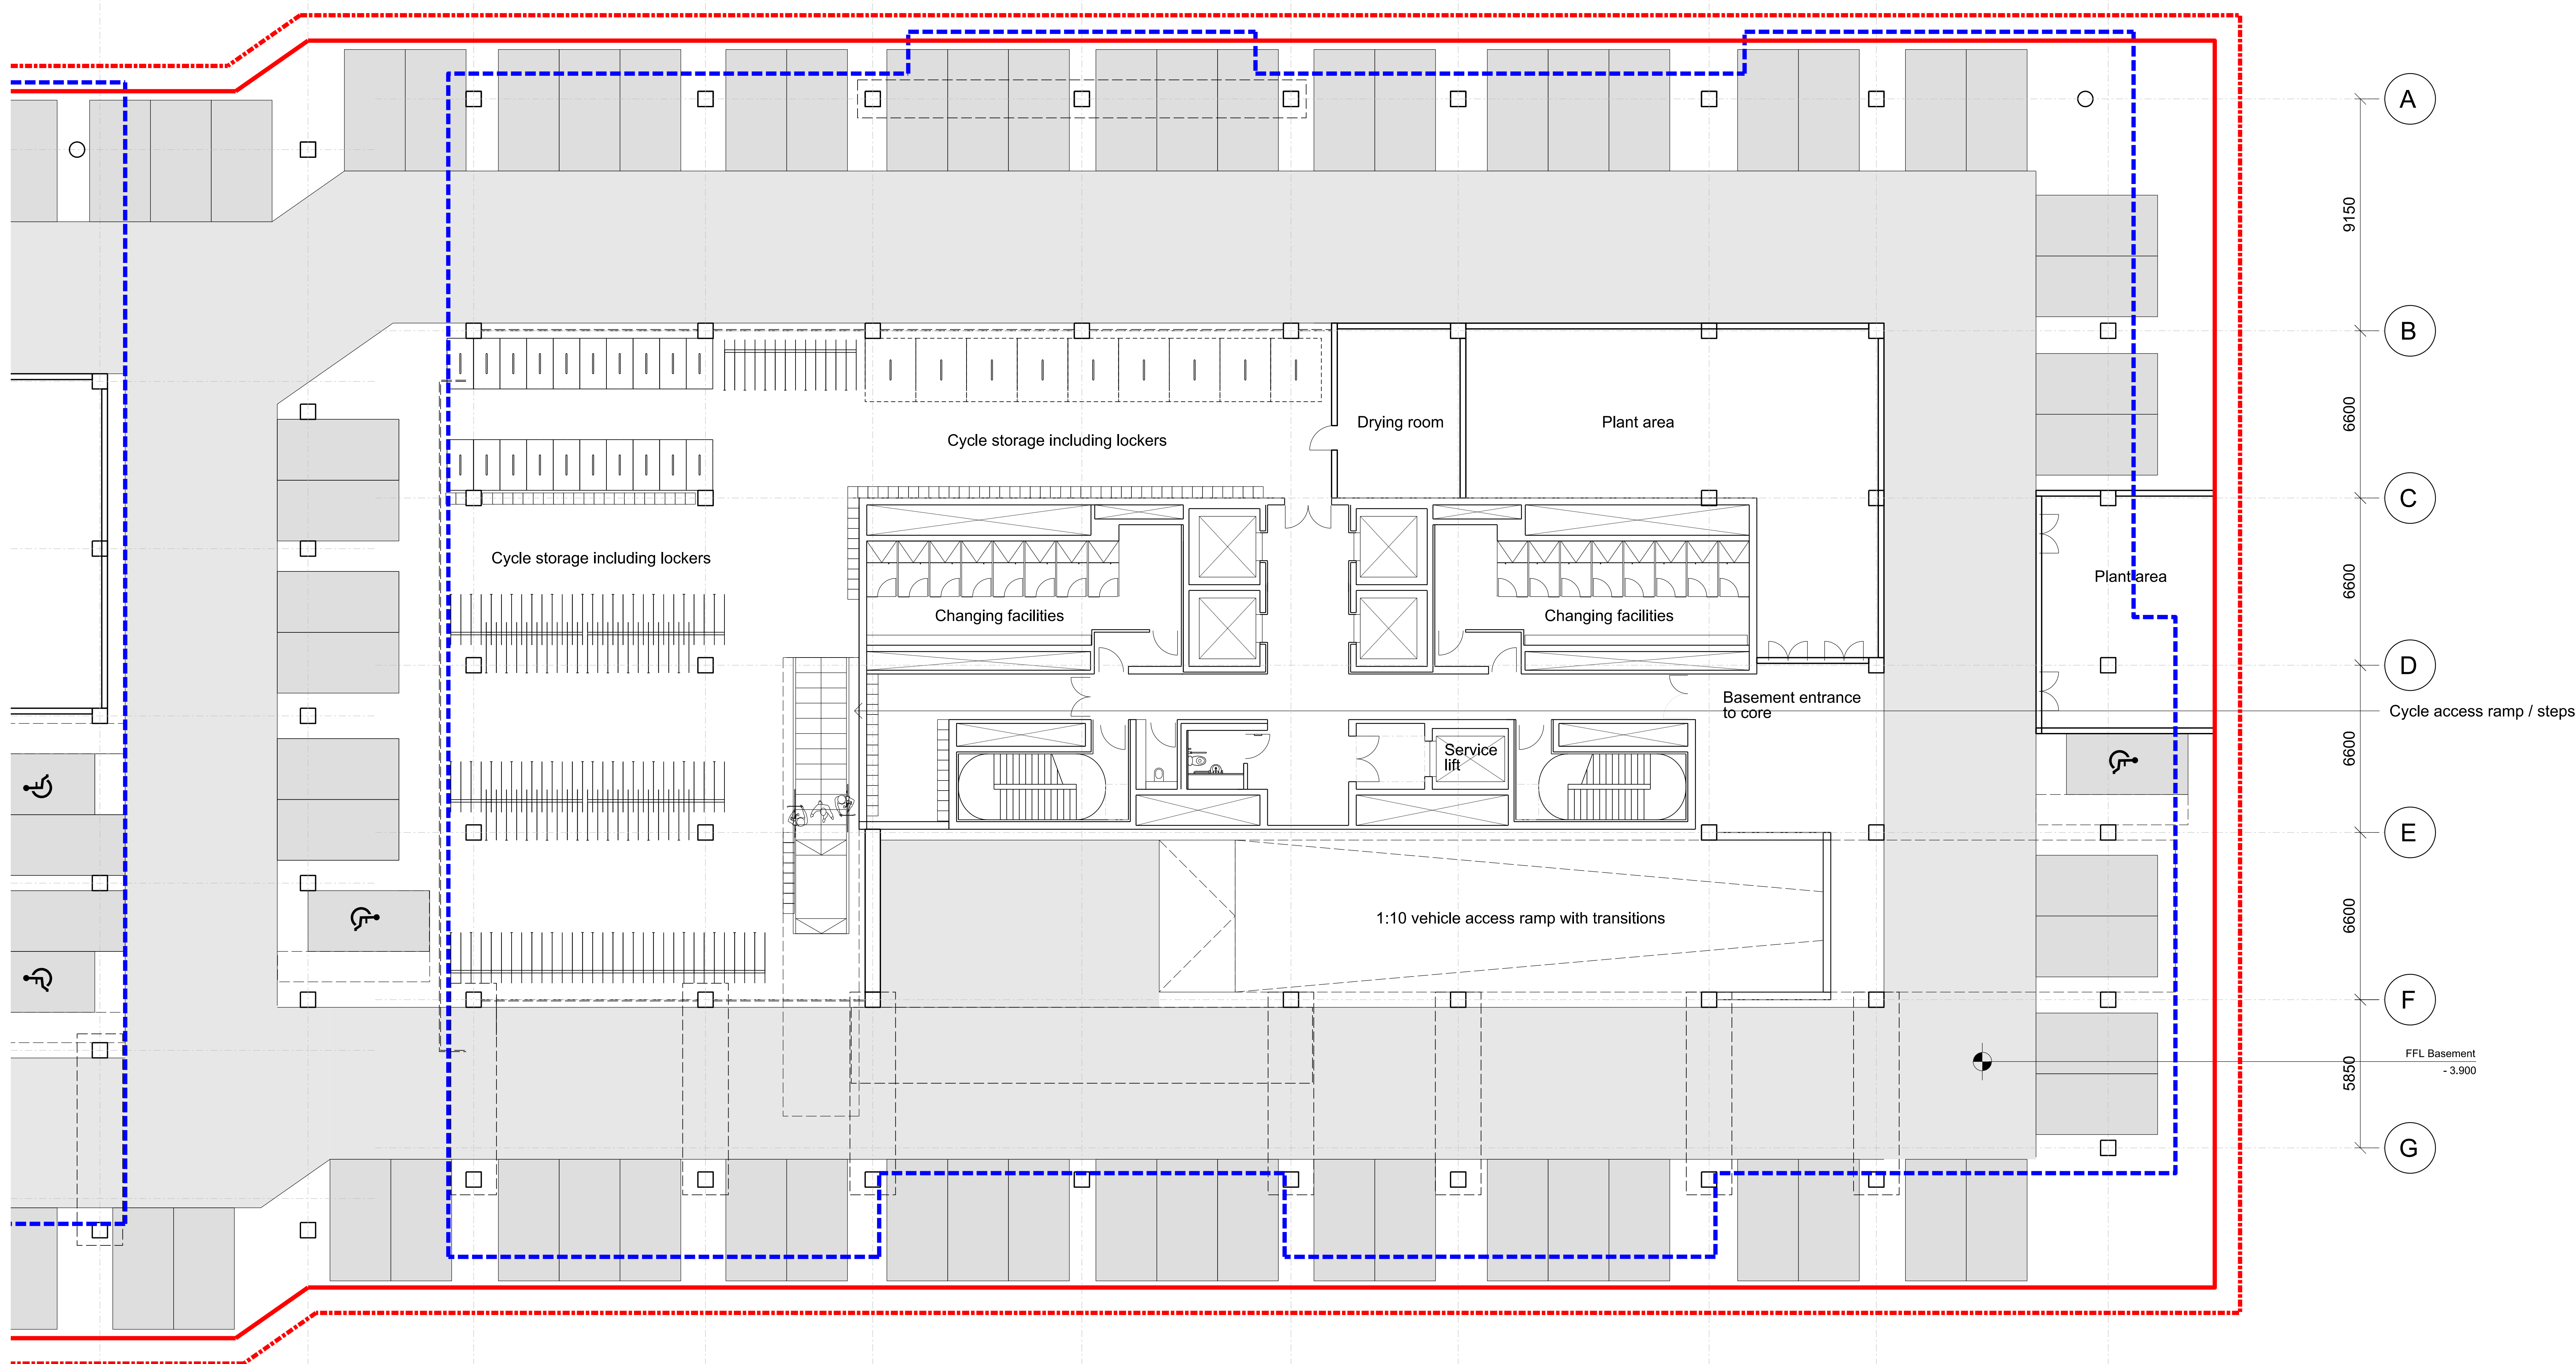

3 Station Row S7 laboratory




- General Notes
1. Dimensions are in millimetres unless stated otherwise.
  2. Levels are in metres AOD unless stated otherwise.
  3. Dimensions govern. Do not scale off drawing.
  4. All dimensions to be verified on site before proceeding.
  5. All discrepancies to be notified in writing to Make Limited.
- © Make Limited 2022.

00	27.05.22	Planning submission	GW
Rev/	Date	Reason For Issue	Chk

**FOR PLANNING**  
DRAWING STATUS

**make**  
32 Cleveland Street  
London, W1T 4JY  
tel +44 (0) 20 7636 5151  
info@makearchitects.com  
www.makearchitects.com

Client  
**BROOKGATE**

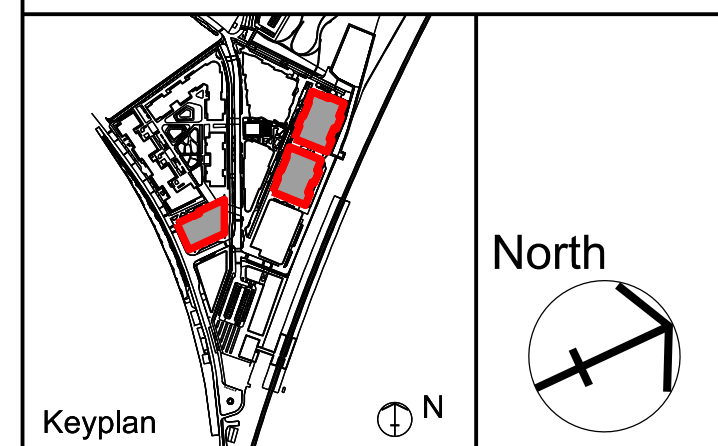

Project  
Cambridge North Masterplan

Drawing Title  
S7 Basement Plan

Scale	Paper Size	Date
1: 100	@A0	27.05.22
Project No.	Draw No.	Rev No.
1818	PA1999	00