


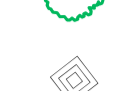
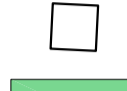
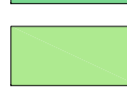





Schedule 1: Tree Planting							
Code	Species	Common Name	Quantity	Type	Root	Height (m)	Stem (cm)
Mh	Malus hupehensis	Hupeh Crab	16	Semi - mature	RB	5 - 5.5	20 - 25
Pa	Prunus avium	Wild Cherry	11	Semi - mature	RB	5 - 5.5	20 - 25
Psb	Prunus 'Sunset Boulevard'	Cherry 'Sunset Boulevard'	5	Semi - mature	RB	5 - 5.5	20 - 25
Tc	Tilia cordata	Small Leaved Lime	13	Semi - mature	RB	5 - 5.5	20 - 25

Schedule 2: Amenity Grassland Mix (Seed)		
Species	Common Name	% by weight (g)
Agrostis tenuis	Brown Top Bent	10
Festuca longifolia	Hard Fescue	25
Festuca rubra Rubra	Strong Red Fescue	35
Festuca rubra Litoralis	Slender Red Fescue	10
Poa pratensis	Smooth Meadow Grass	20

Sowing rate – 20 g / m² on bare earth

KEY

-  Tilia cordata (See Schedule 2)
-  Prunus avium (See Schedule 2)
-  Malus hupehensis (See Schedule 2)
-  Prunus 'Sunset Boulevard' (See Schedule 2)
-  Tree pit in paving (see ME drawing LCDD.09)
-  Tree pit in soft landscape (see ME drawing LCDD.10)
-  Proposed shrub planting (see ME drawing LCDD.05)
-  Amenity Grassland Mix (See Schedule 2)

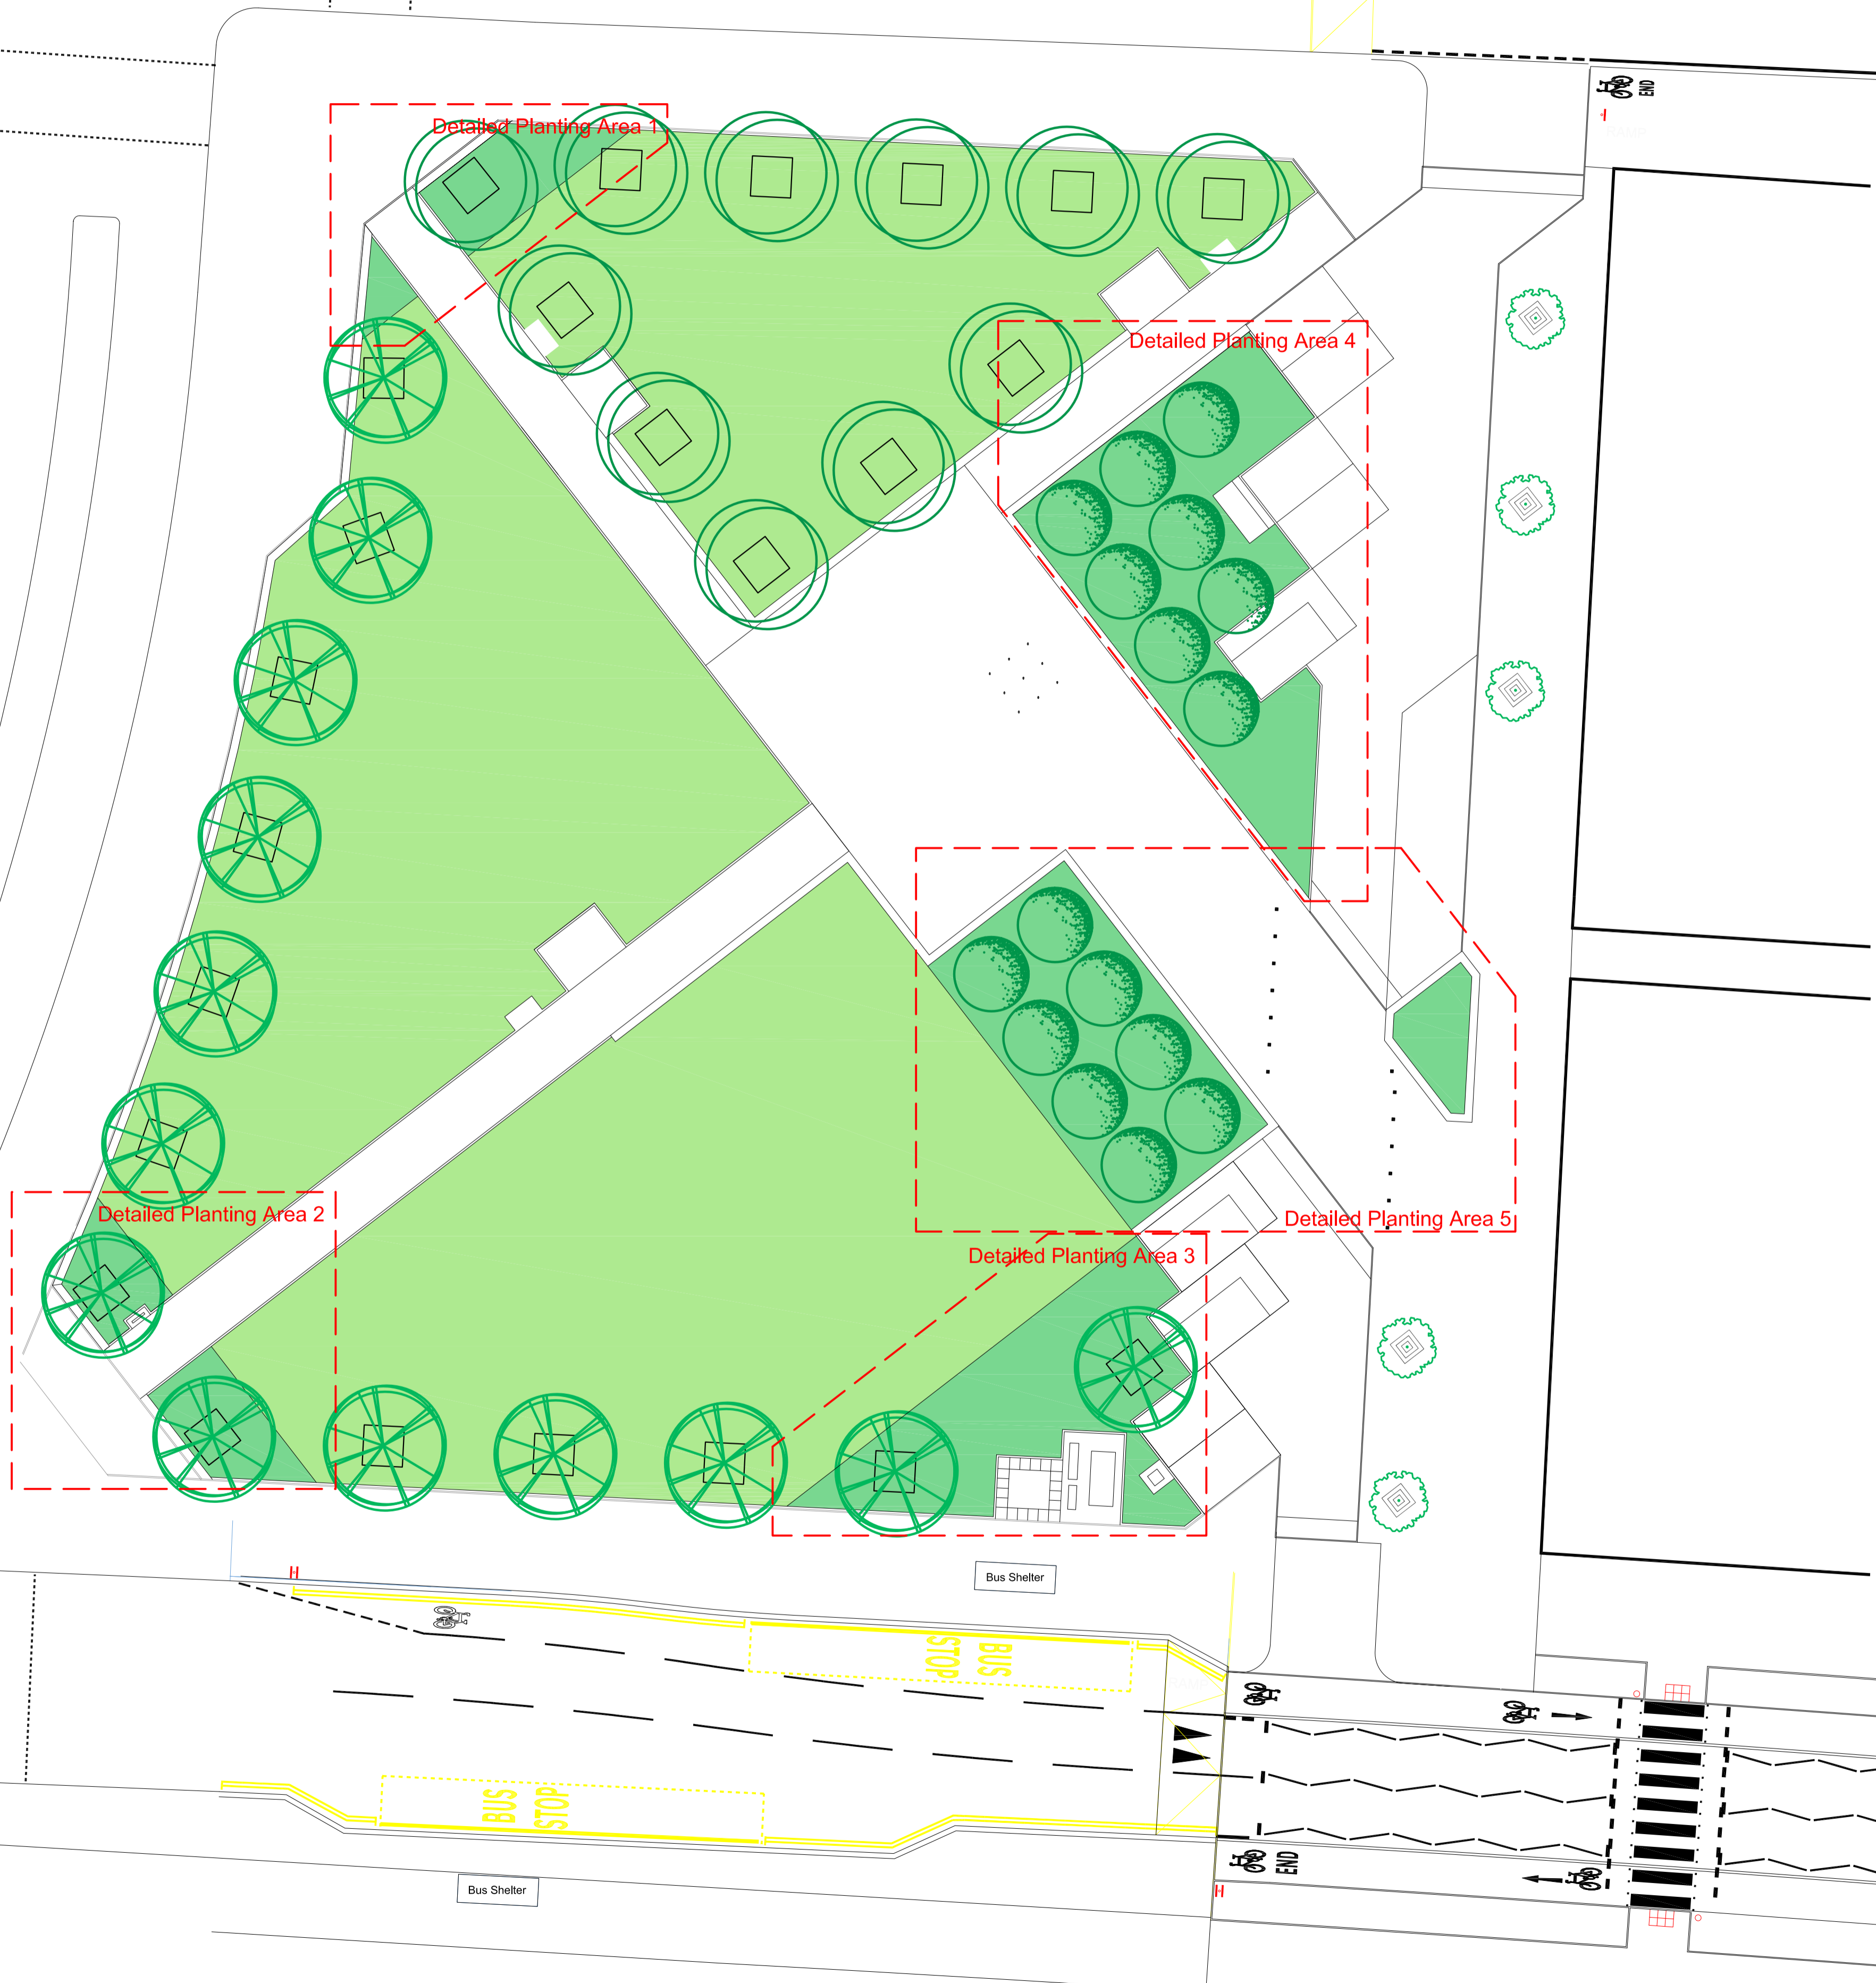

D	16.12.15	Design development	DR	BM	SM
C	16.12.15	Design development	DR	BM	SM
B	25.11.15	Design development	DR	BM	SM
A	18.11.15	First Issue for discussion	DR	BM	SM
Rev	Revision Date	Purpose of revision	Drawn	Checked	Approved



CLIENT
Gallagher Estates

PROJECT
Northstowe Phase 1

DRAWING
Local Centre Square : Tree Planting Plan

SCALE	DRAWN	DATE	Drawing No.	REV
1:200 @ A1	DR	Nov '15	1424.LCDD.04	D

