



- KEY**
- Wettest inundation zone 20% (shown indicatively) & Residential swales
 - Driest inundation zone 80% (shown indicatively)
 - Permanently wet - swale
 - Planting - OMH mimic in rain garden
 - Seeding - Restored Open Mosaic Habitat Species
 - Planting - meadow grassland verge
 - Flowering lawn
 - Ivy Greenscreen (as green 'hoarding' and to service compound fencing)
 - Proposed trees - Large
 - Proposed trees - Medium
 - Proposed trees - Small
 - Transplanted pollarded willow tree
 - Mixed native hedgerow
 - Ornamental hedgerow
 - Existing areas of scrub and Open Mosaic Habitat (OMH)
 - Existing tree belt

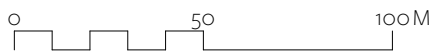

NOTES

DO NOT SCALE FROM THIS DRAWING TO BE READ IN COLOUR
 Contractors, sub-contractors and suppliers are to verify any critical dimensions on site prior to commencing work, fabrication or construction of any elements.
 Any discrepancies or errors must be brought to the attention of Robert Myers Associates.
 All structural elements are shown indicatively. For all elements of structure, refer to structural engineers' and specialist sub-contractor/fabricators' design, detail and specification.
 The drawings are to be read in conjunction with all relevant landscape architect, consultant and specialist drawings.
 This drawing is to be read specifically in conjunction with:
 630_01(MP)003 Ecology Strategy Roof;
 630_01(MP)008 Tree Strategy;
 630_01(MP)009 Planting Strategy (West); and
 630_01(MP)010 Planting Strategy (East).

LOCATION PLAN SCALE: NTS

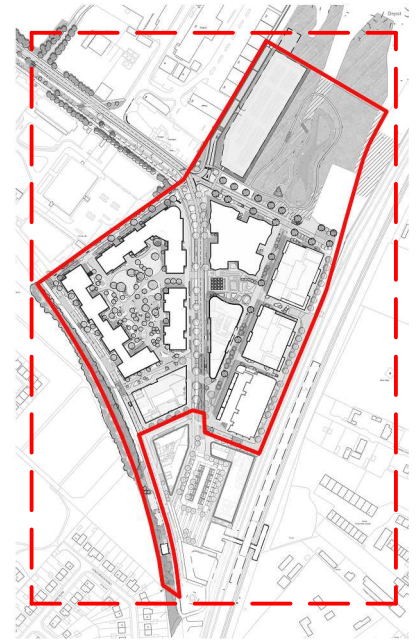

PURPOSE OF ISSUE

Rev:	Date:	Drawing Status:
P1	27.05.22	FOR PLANNING

REVISIONS

Rev:	Date:	Description:
P1	27.05.22	First Issue

CAMBRIDGE NORTH

Client: Brookgate
 Drawing: Ecology Strategy Ground Floor
 Project No: 630_01
 Drawing No: 630_01(MP)002
 Scale: 1:2000 @A3
 Date: May 2022
 Checked: JB
 Rev: P1
 Drawn: EH
 PM Checked: RM



13-15 Covent Garden
 Cambridge
 CB1 2HS
 Tel: +44 (0) 1223 351400
 info@robertmyers-associates.co.uk
 www.robertmyers-associates.co.uk

DO NOT SCALE FROM THIS DRAWING
 © Robert Myers Associates